

****Conceptual Drawings Only****

Drawn By: FJM
 AMERICAN SURPLUS INC.
 1 NOYES AVENUE
 EAST PROVIDENCE, RI 02916
 PHONE 800-989-7176 EXT: ----
 FAX 401-434-7414
 SALES REP: ----

ASI Initials:
 ####

Client Initials:
 ####

Client Info:
 Company Name: ----
 Client Name: ----
 Client Address: ----
 Client Phone: ----
 Client Email: ----

Job #:

Date: 10/7/2022

Revisions


#	Date

Sheet Contents :


TOP DETAIL
 SIDE ELEVATION
 FRONT ELEVATION
 ISOMETRIC VIEW

Revision #: 1


Sheet #: 1

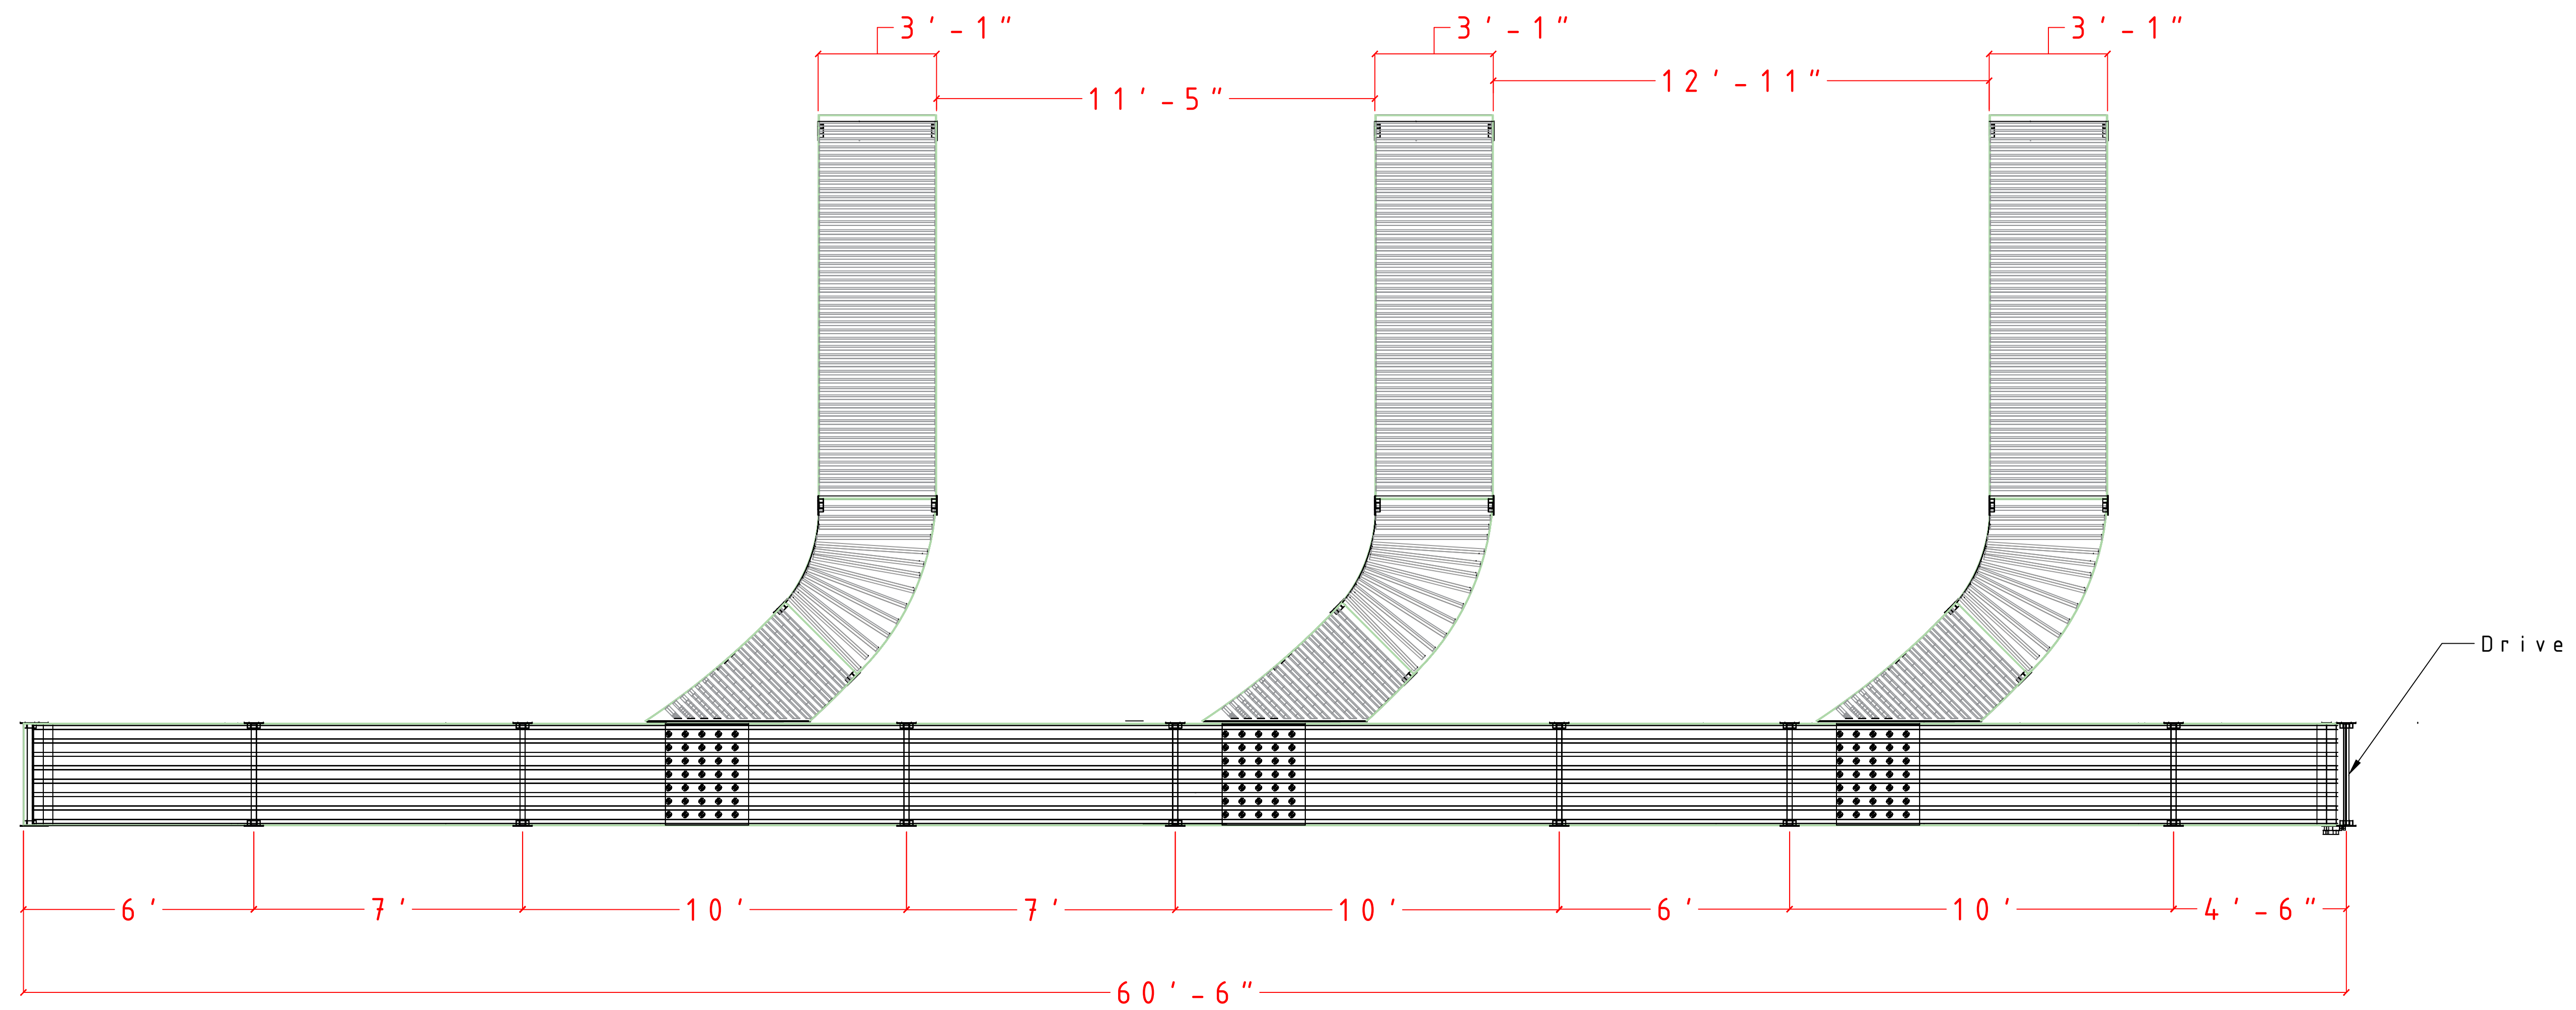

1 TOP DETAIL
 M-1 NOT TO SCALE

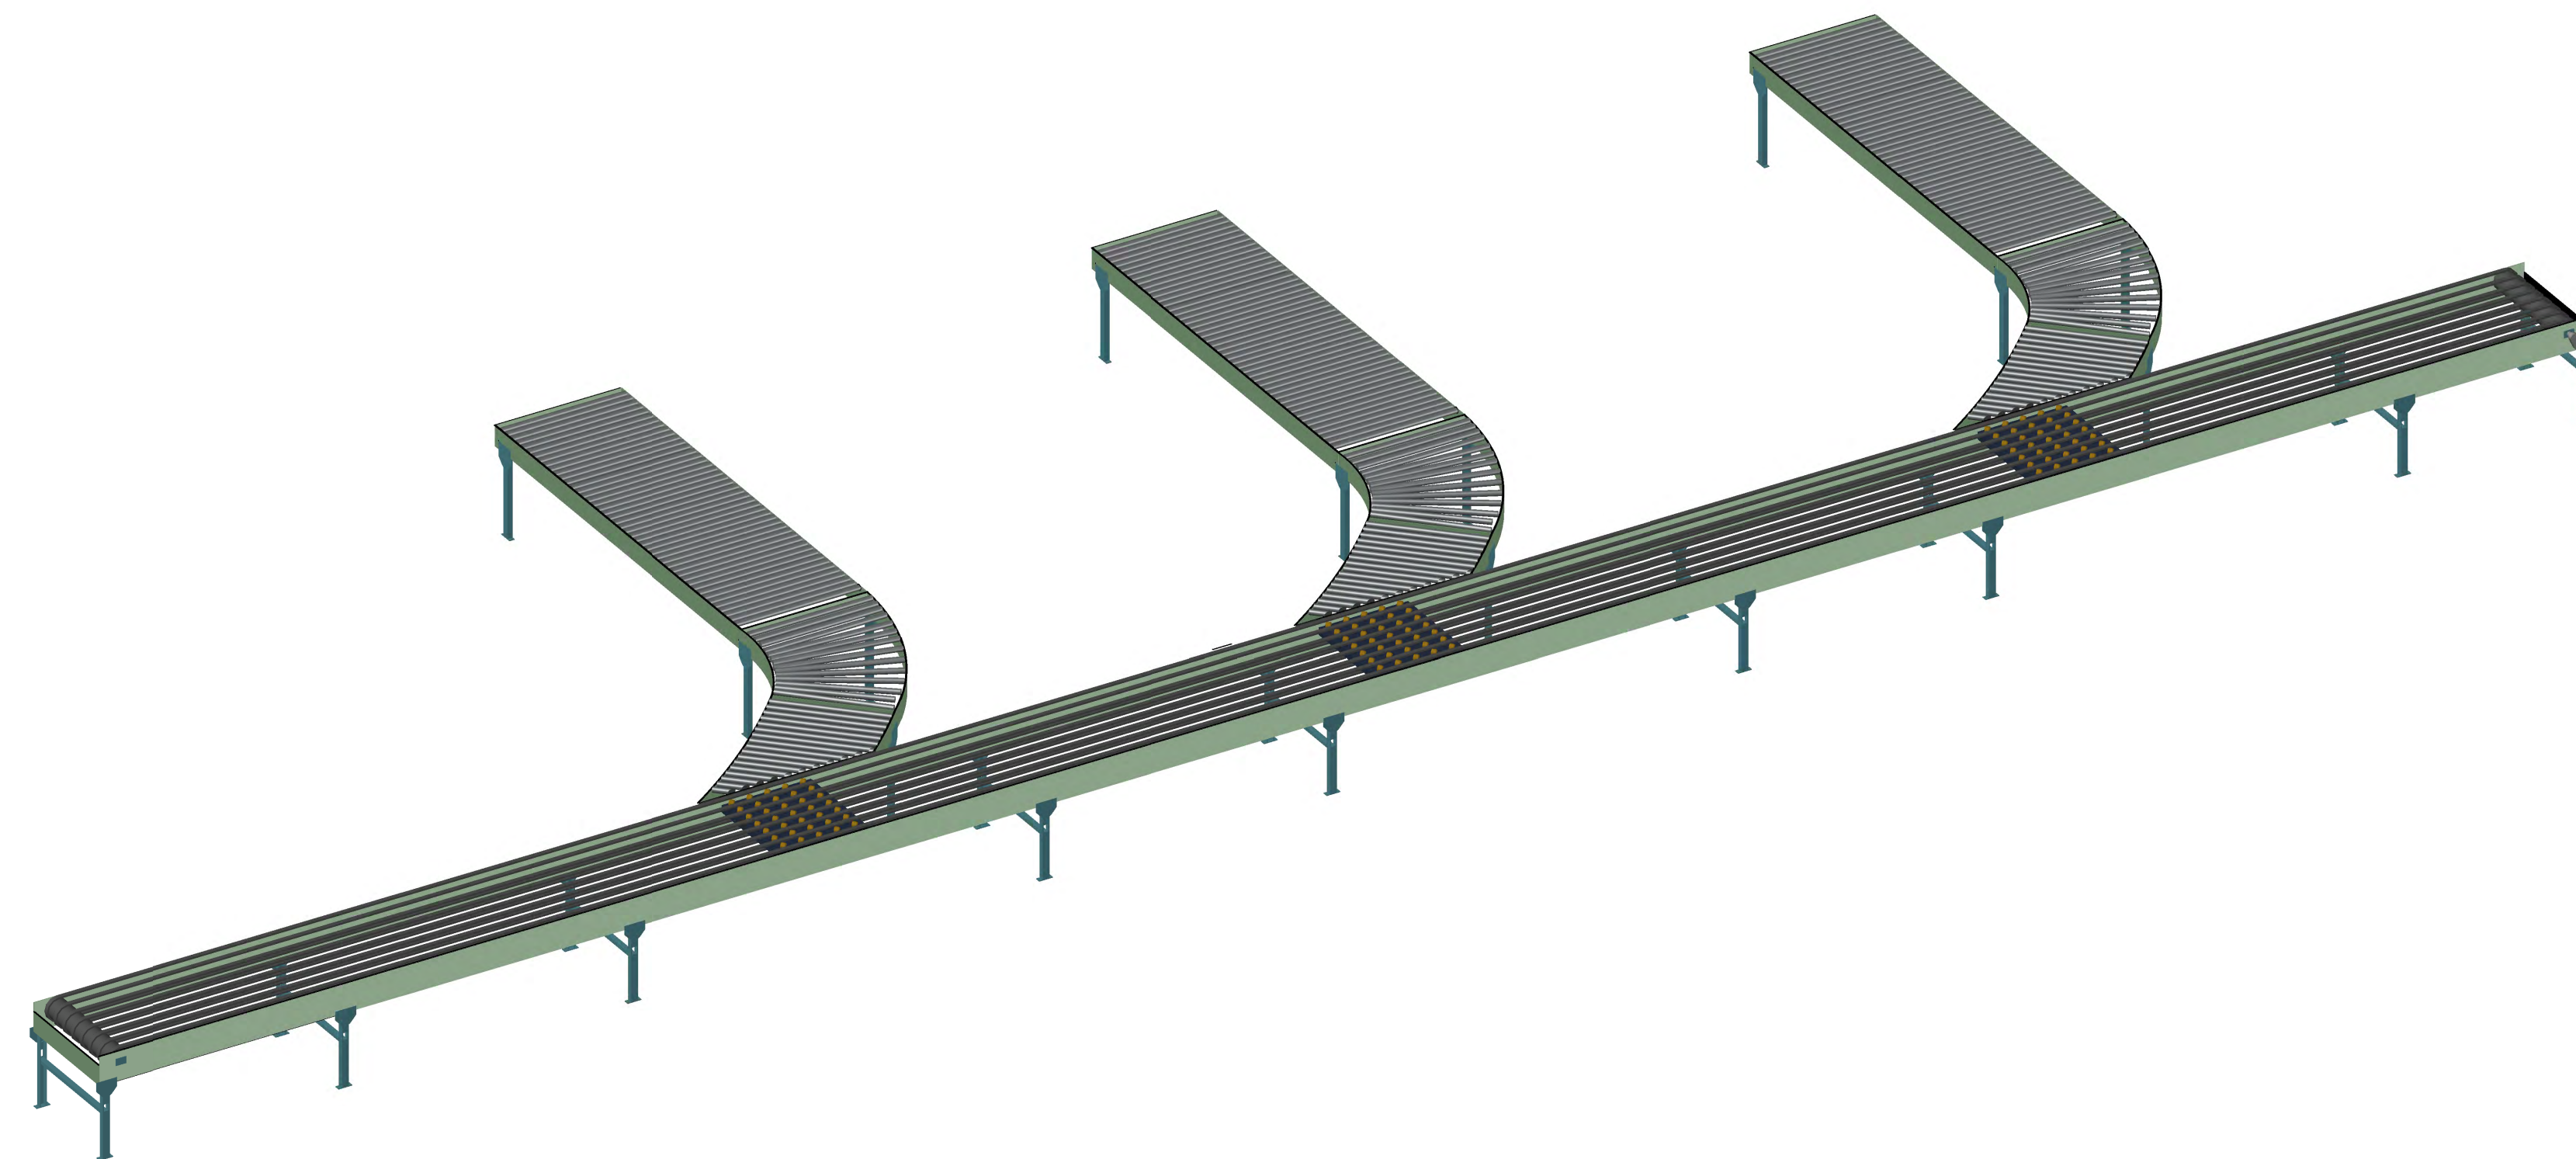

3 SIDE ELEVATION
 M-3 NOT TO SCALE

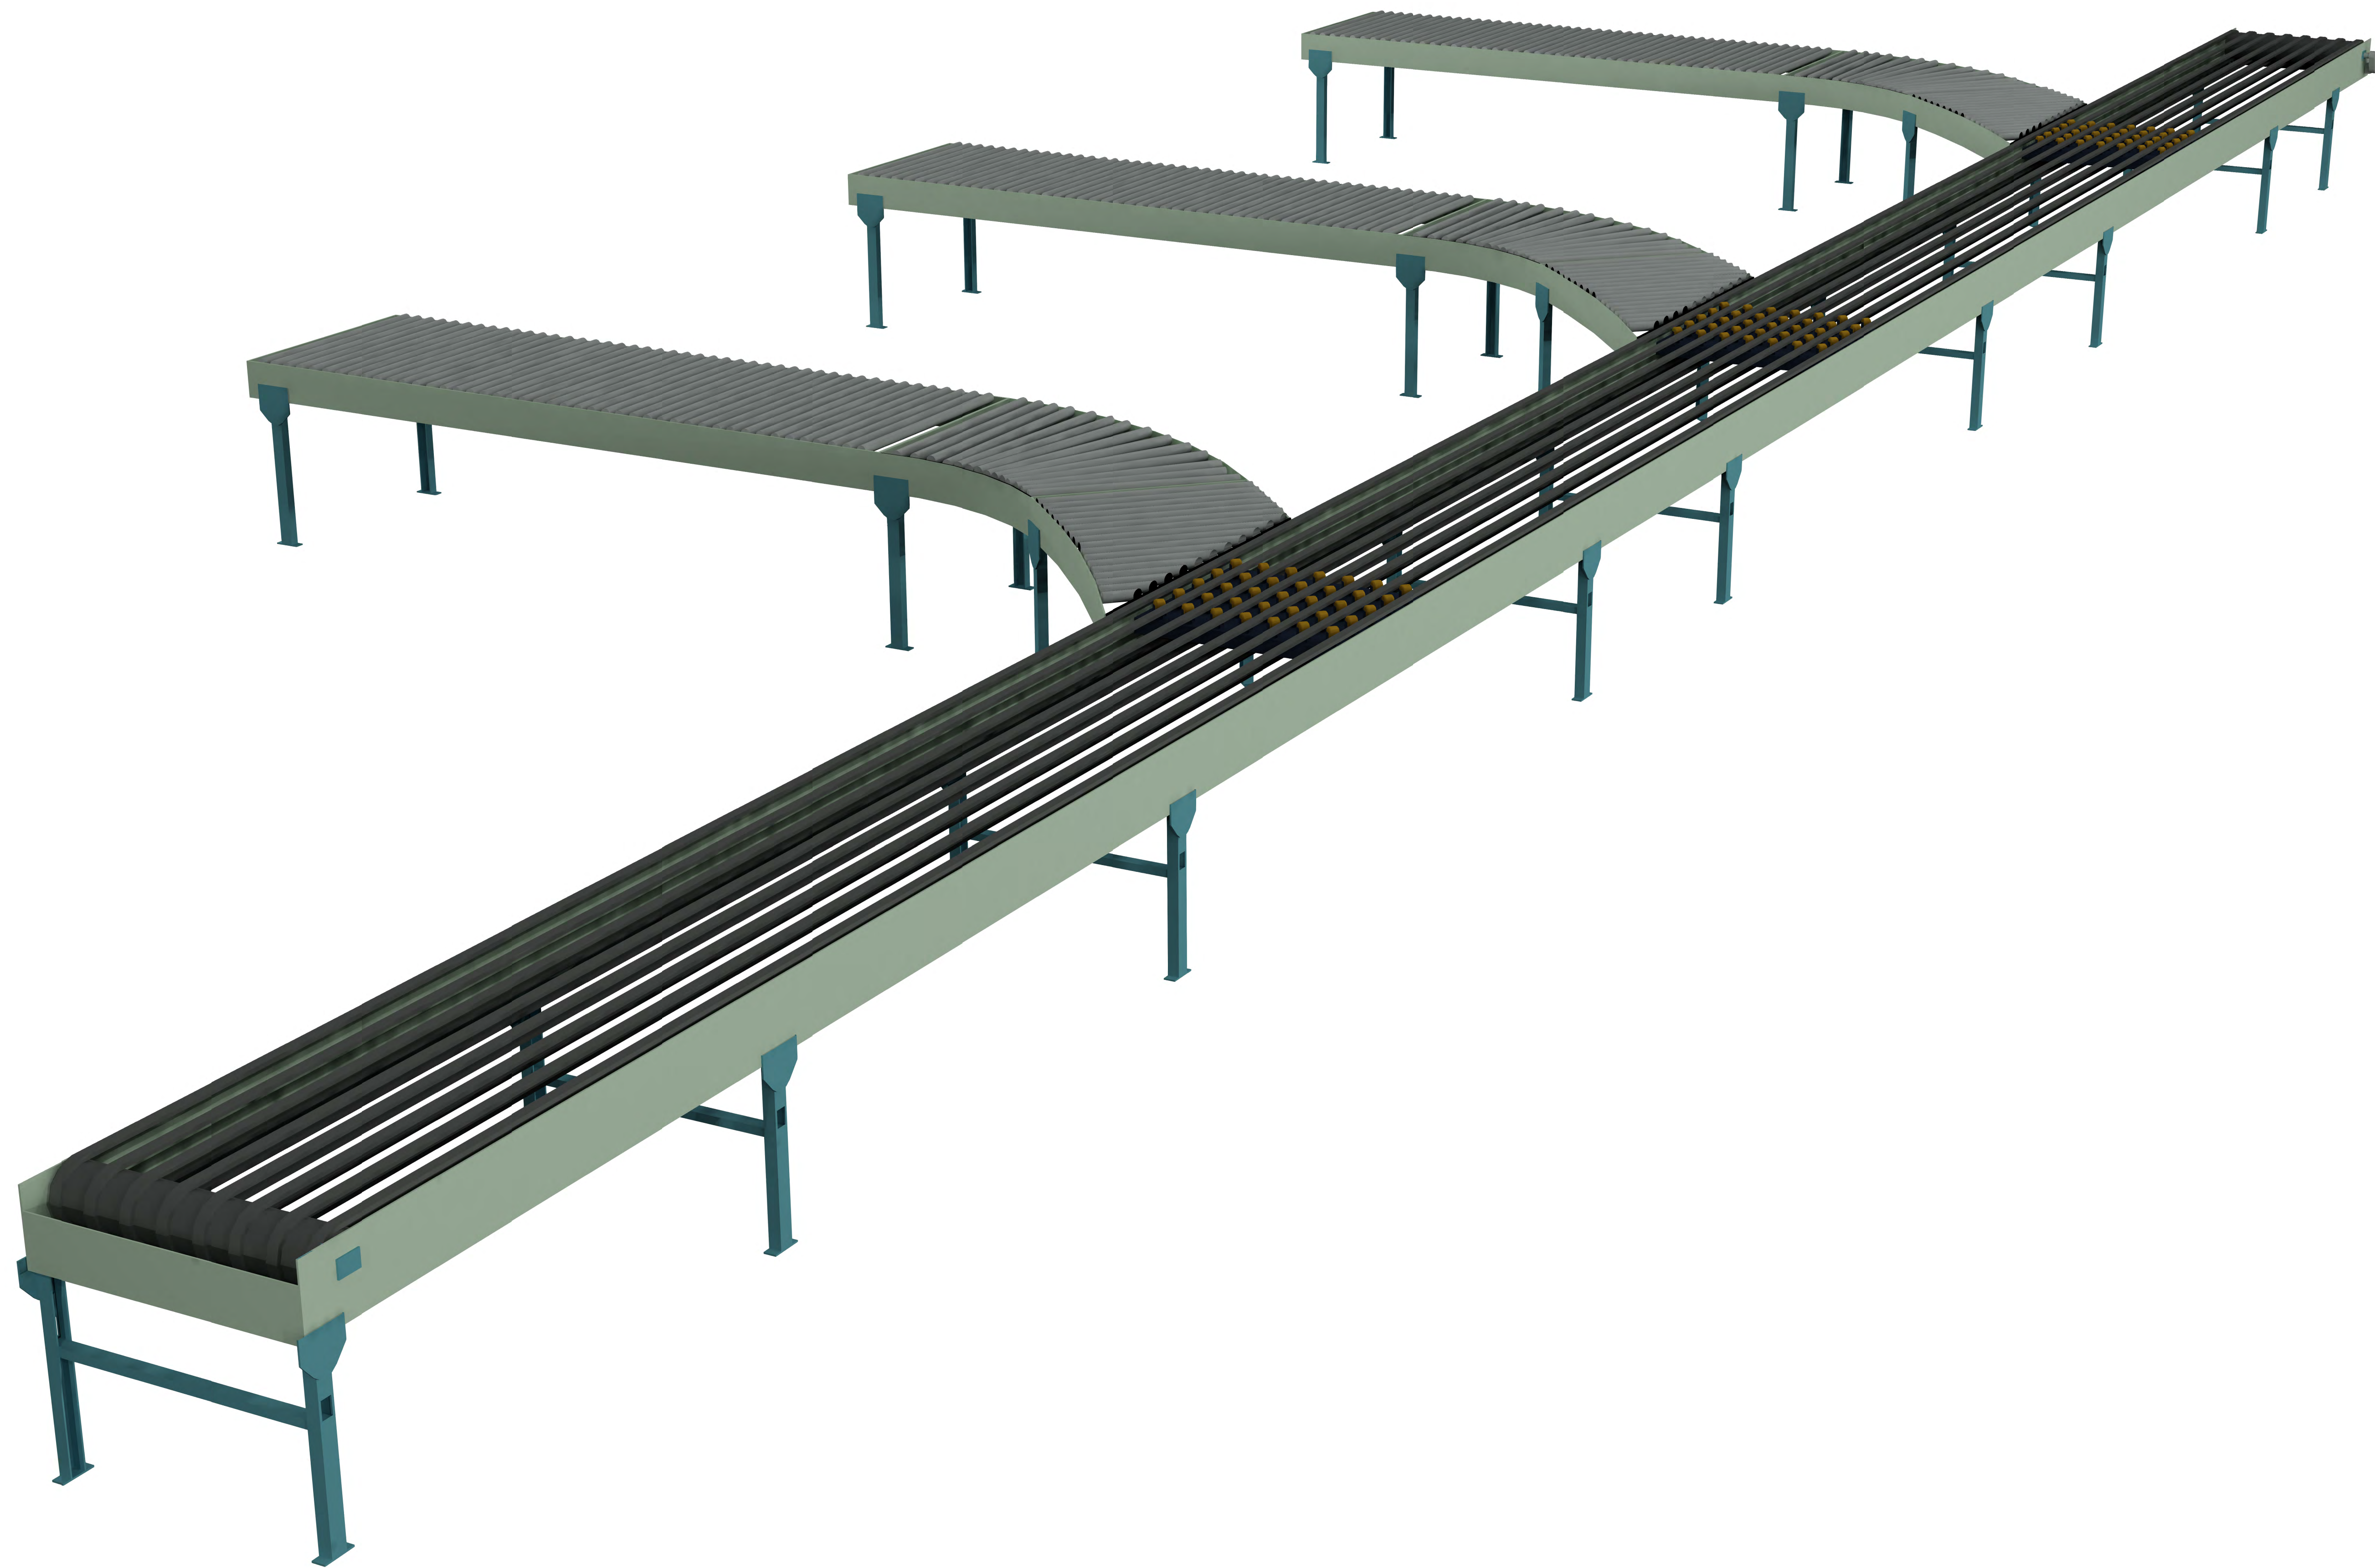

****Conceptual Drawings Only****

Drawn By: FJM
 AMERICAN SURPLUS INC
 1 NOYES AVENUE
 EAST PROVIDENCE, RI 02916
 PHONE 800-989-7176 EXT: ----
 FAX 401-434-7414
 SALES REP: ---

ASI Initials:

####

Client Initials:

####

Client Info:

Company Name:

Client Name:

Client Address:

Client Phone:

Client Email:

Job #:

Date: 10/7/2022

Revisions

#	Date

Sheet Contents :

Wood Decking Layout
 "B" Deck Layout

Revision #: 1

Sheet #: 1