

**\*\*Conceptual Drawings Only\*\***

Drawn By: FJM  
 AMERICAN SURPLUS INC.  
 1 NOYES AVENUE  
 EAST PROVIDENCE, RI 02916  
 PHONE 800-989-7176 EXT: ----  
 FAX 401-434-7414  
 SALES REP: ----

ASI Initials:  
####  
 Client Initials:  
####

Client Info:  
 Company Name: ----  
 Client Name: ----  
 Client Address: ----  
 Client Phone: ----  
 Client Email: ----

Job #: ----

Date: 9/21/2022


Revisions

#	Date


Sheet Contents :

TOP DETAIL  
 SIDE ELEVATION  
 FRONT ELEVATION  
 ISOMETRIC VIEW

Revision #: 1  
 Sheet #: 1

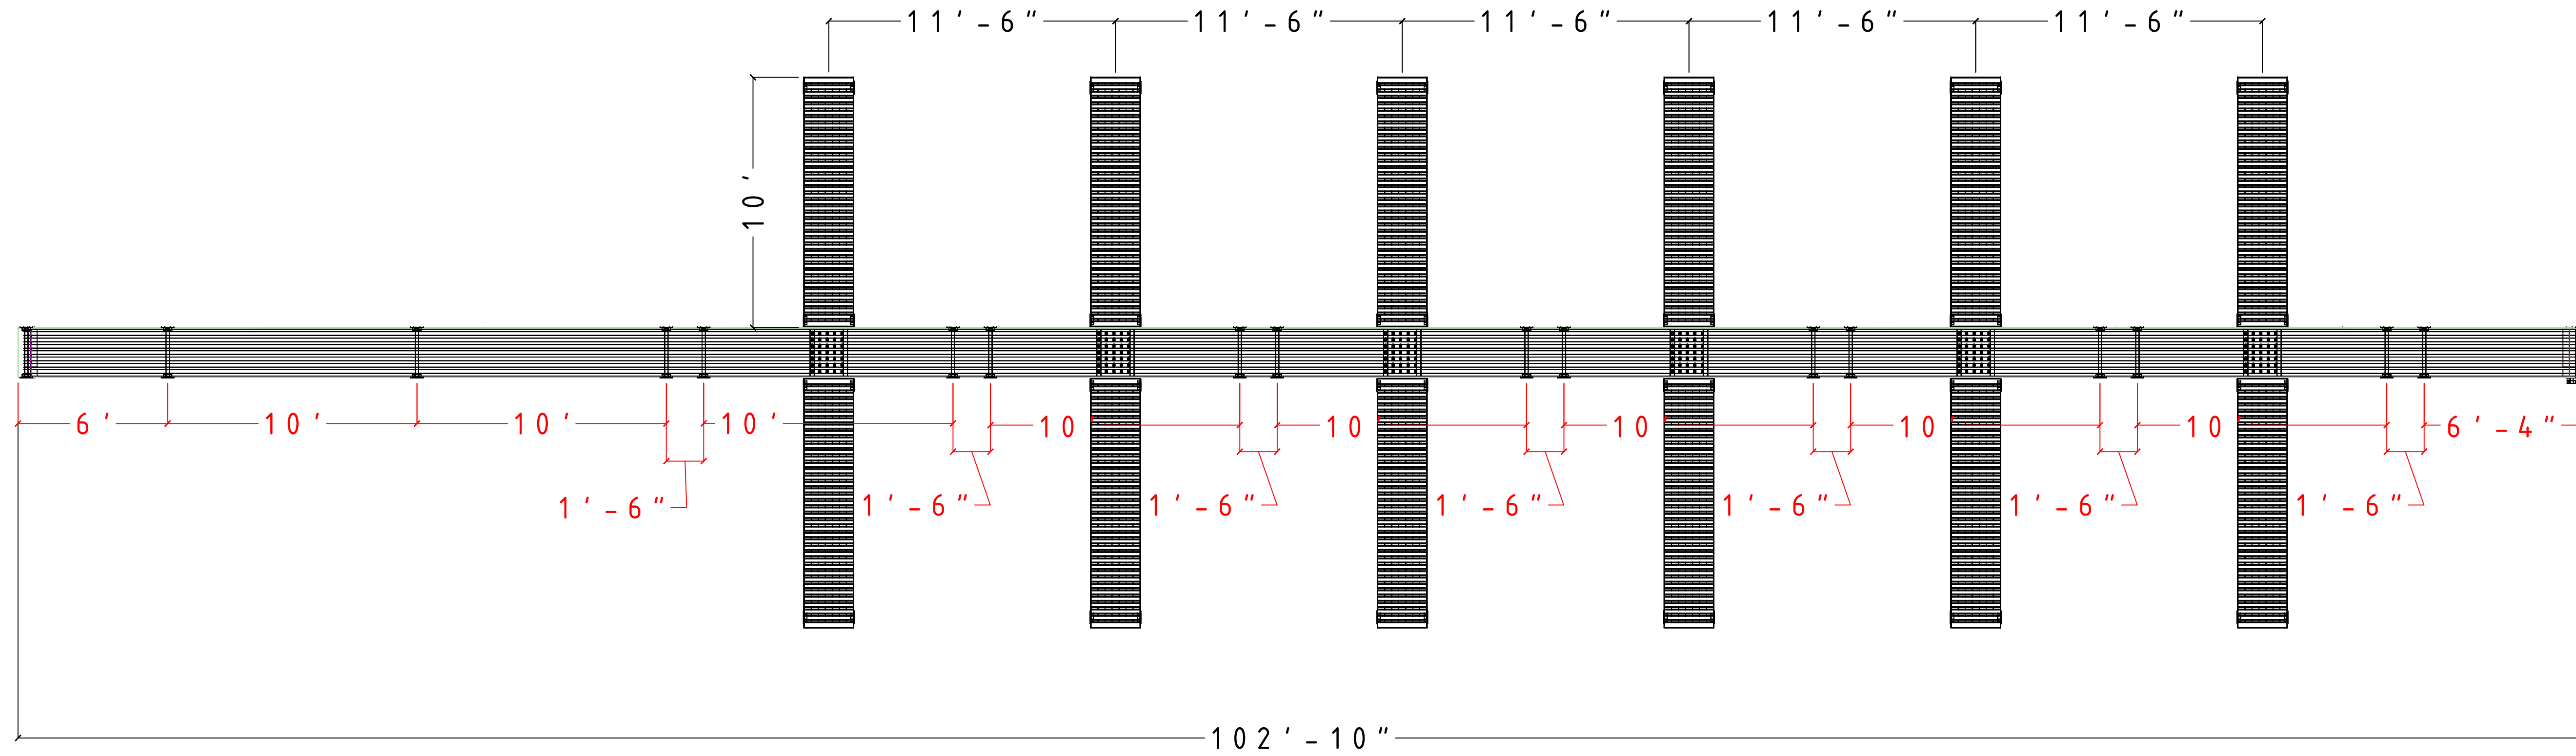

1 TOP DETAIL  
M-1 NOT TO SCALE

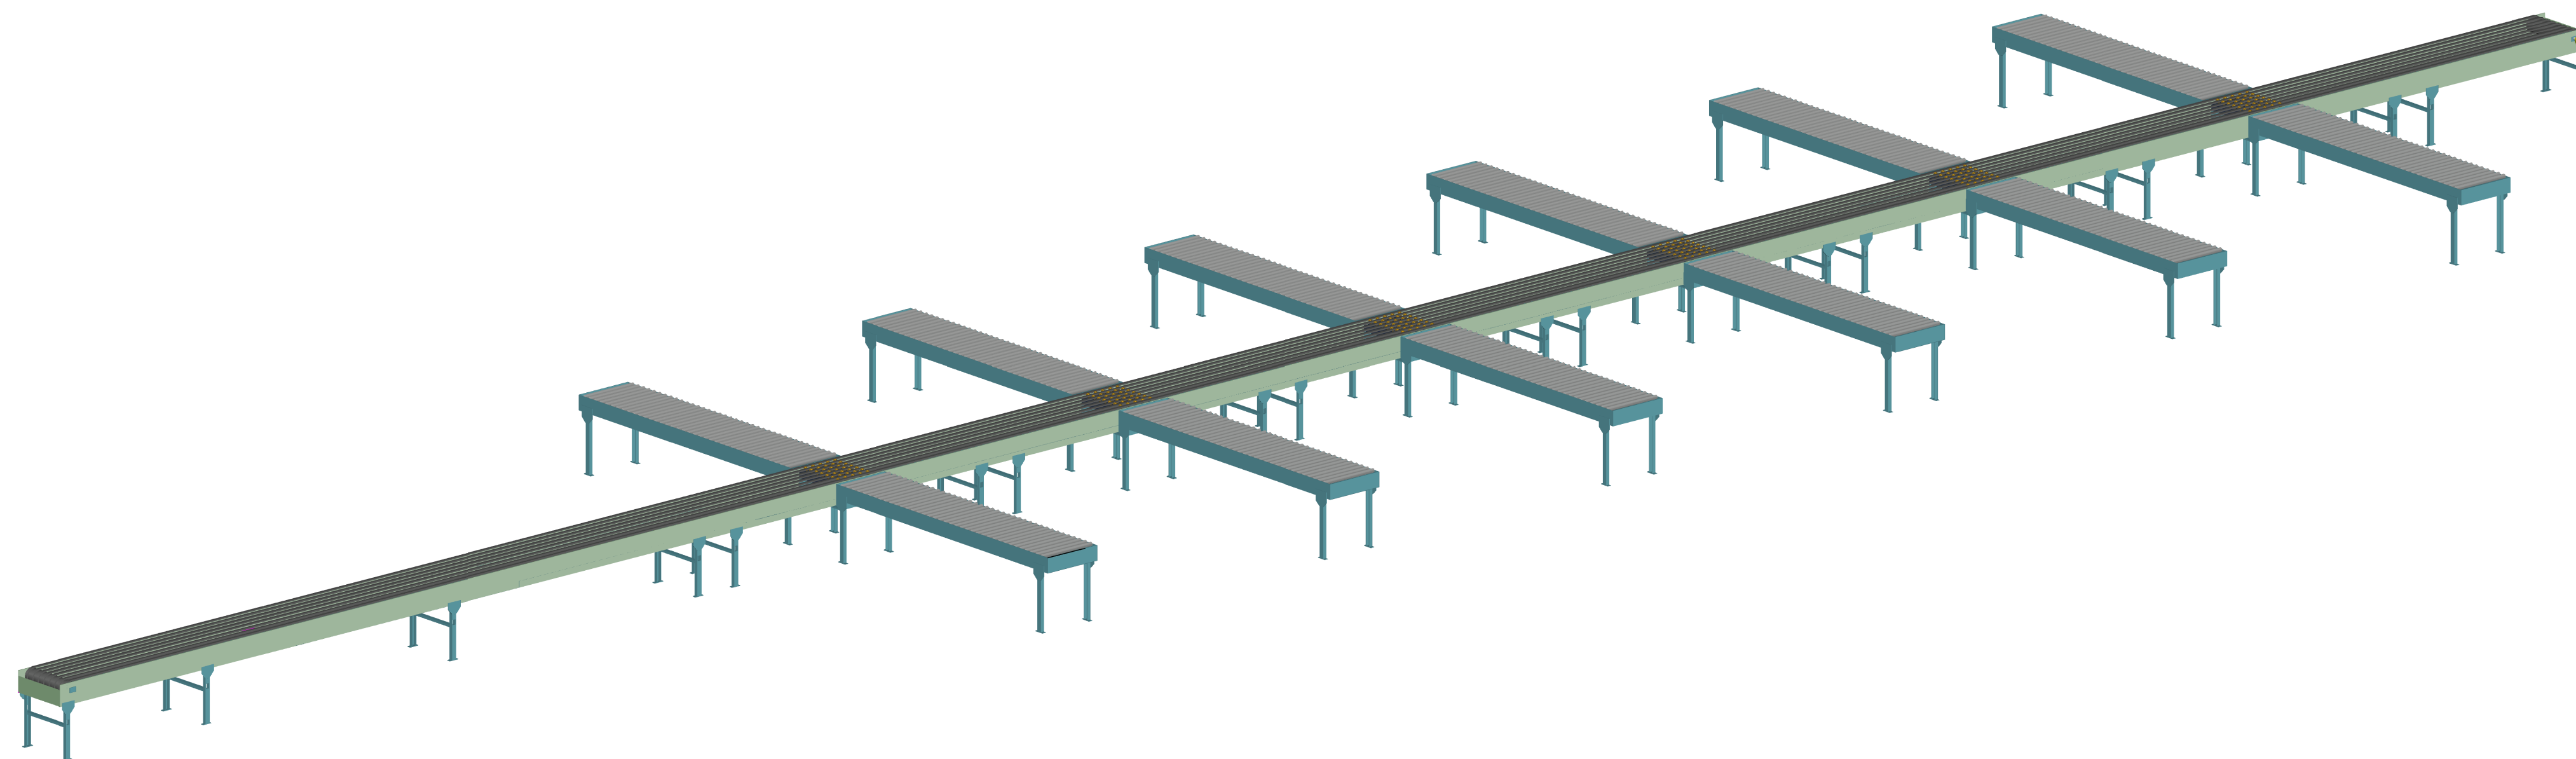

3 SIDE ELEVATION  
M-3 NOT TO SCALE



**\*\*Conceptual Drawings Only\*\***

Drawn By: FJM

AMERICAN SURPLUS INC  
 1 NOYES AVENUE  
 EAST PROVIDENCE, RI 02916  
 PHONE 800-989-7176 EXT: ----  
 FAX 401-434-7414  
 SALES REP: ---

ASI Initials:

####

Client Initials:

####

Client Info:

Company Name:

---

Client Name:

---

Client Address:

---

Client Phone:

---

Client Email:

---

Job #:

----

Date: 9/21/2022

Revisions

#	Date

Sheet Contents :

Wood Decking Layout  
 "B" Deck Layout

Revision #: 1

Sheet #: 1

