

**\*\*Conceptual Drawings Only\*\***

Drawn By: FJM  
 AMERICAN SURPLUS INC.  
 1 NOYES AVENUE  
 EAST PROVIDENCE, RI 02916  
 PHONE 800-989-7176 EXT: ----  
 FAX 401-434-7414  
 SALES REP: ----

ASI Initials:  
 ####

Client Initials:  
 ####

Client Info:  
 Company Name: ----  
 Client Name: ----  
 Client Address: ----  
 Client Phone: ----  
 Client Email: ----

Job #:  
 ----

Date: 10/11/2022

**Revisions**


#	Date

**Sheet Contents :**



TOP DETAIL  
 SIDE ELEVATION  
 FRONT ELEVATION  
 ISOMETRIC VIEW

Revision #: 1

Sheet #: 1

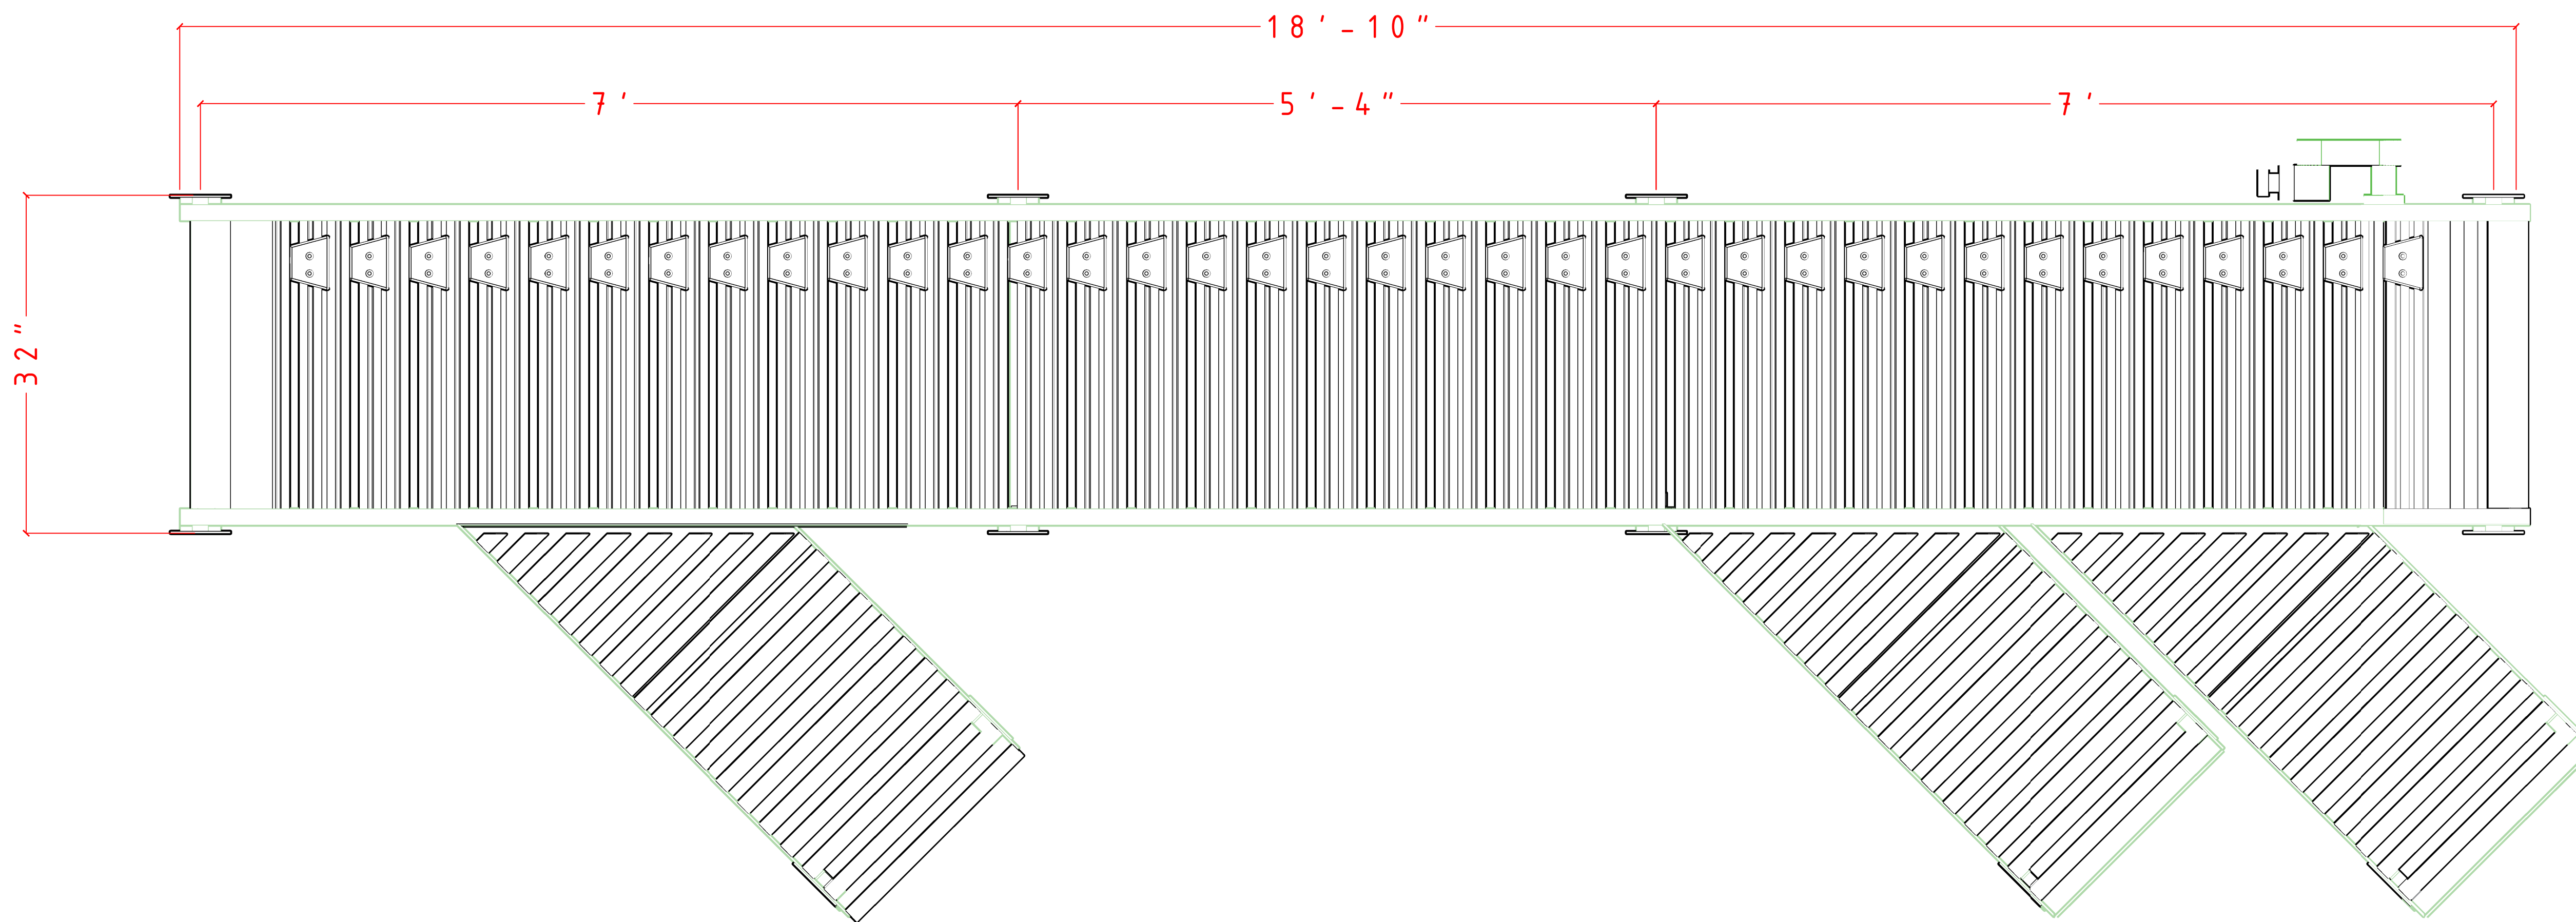

1 TOP DETAIL  
 M-1/ NOT TO SCALE

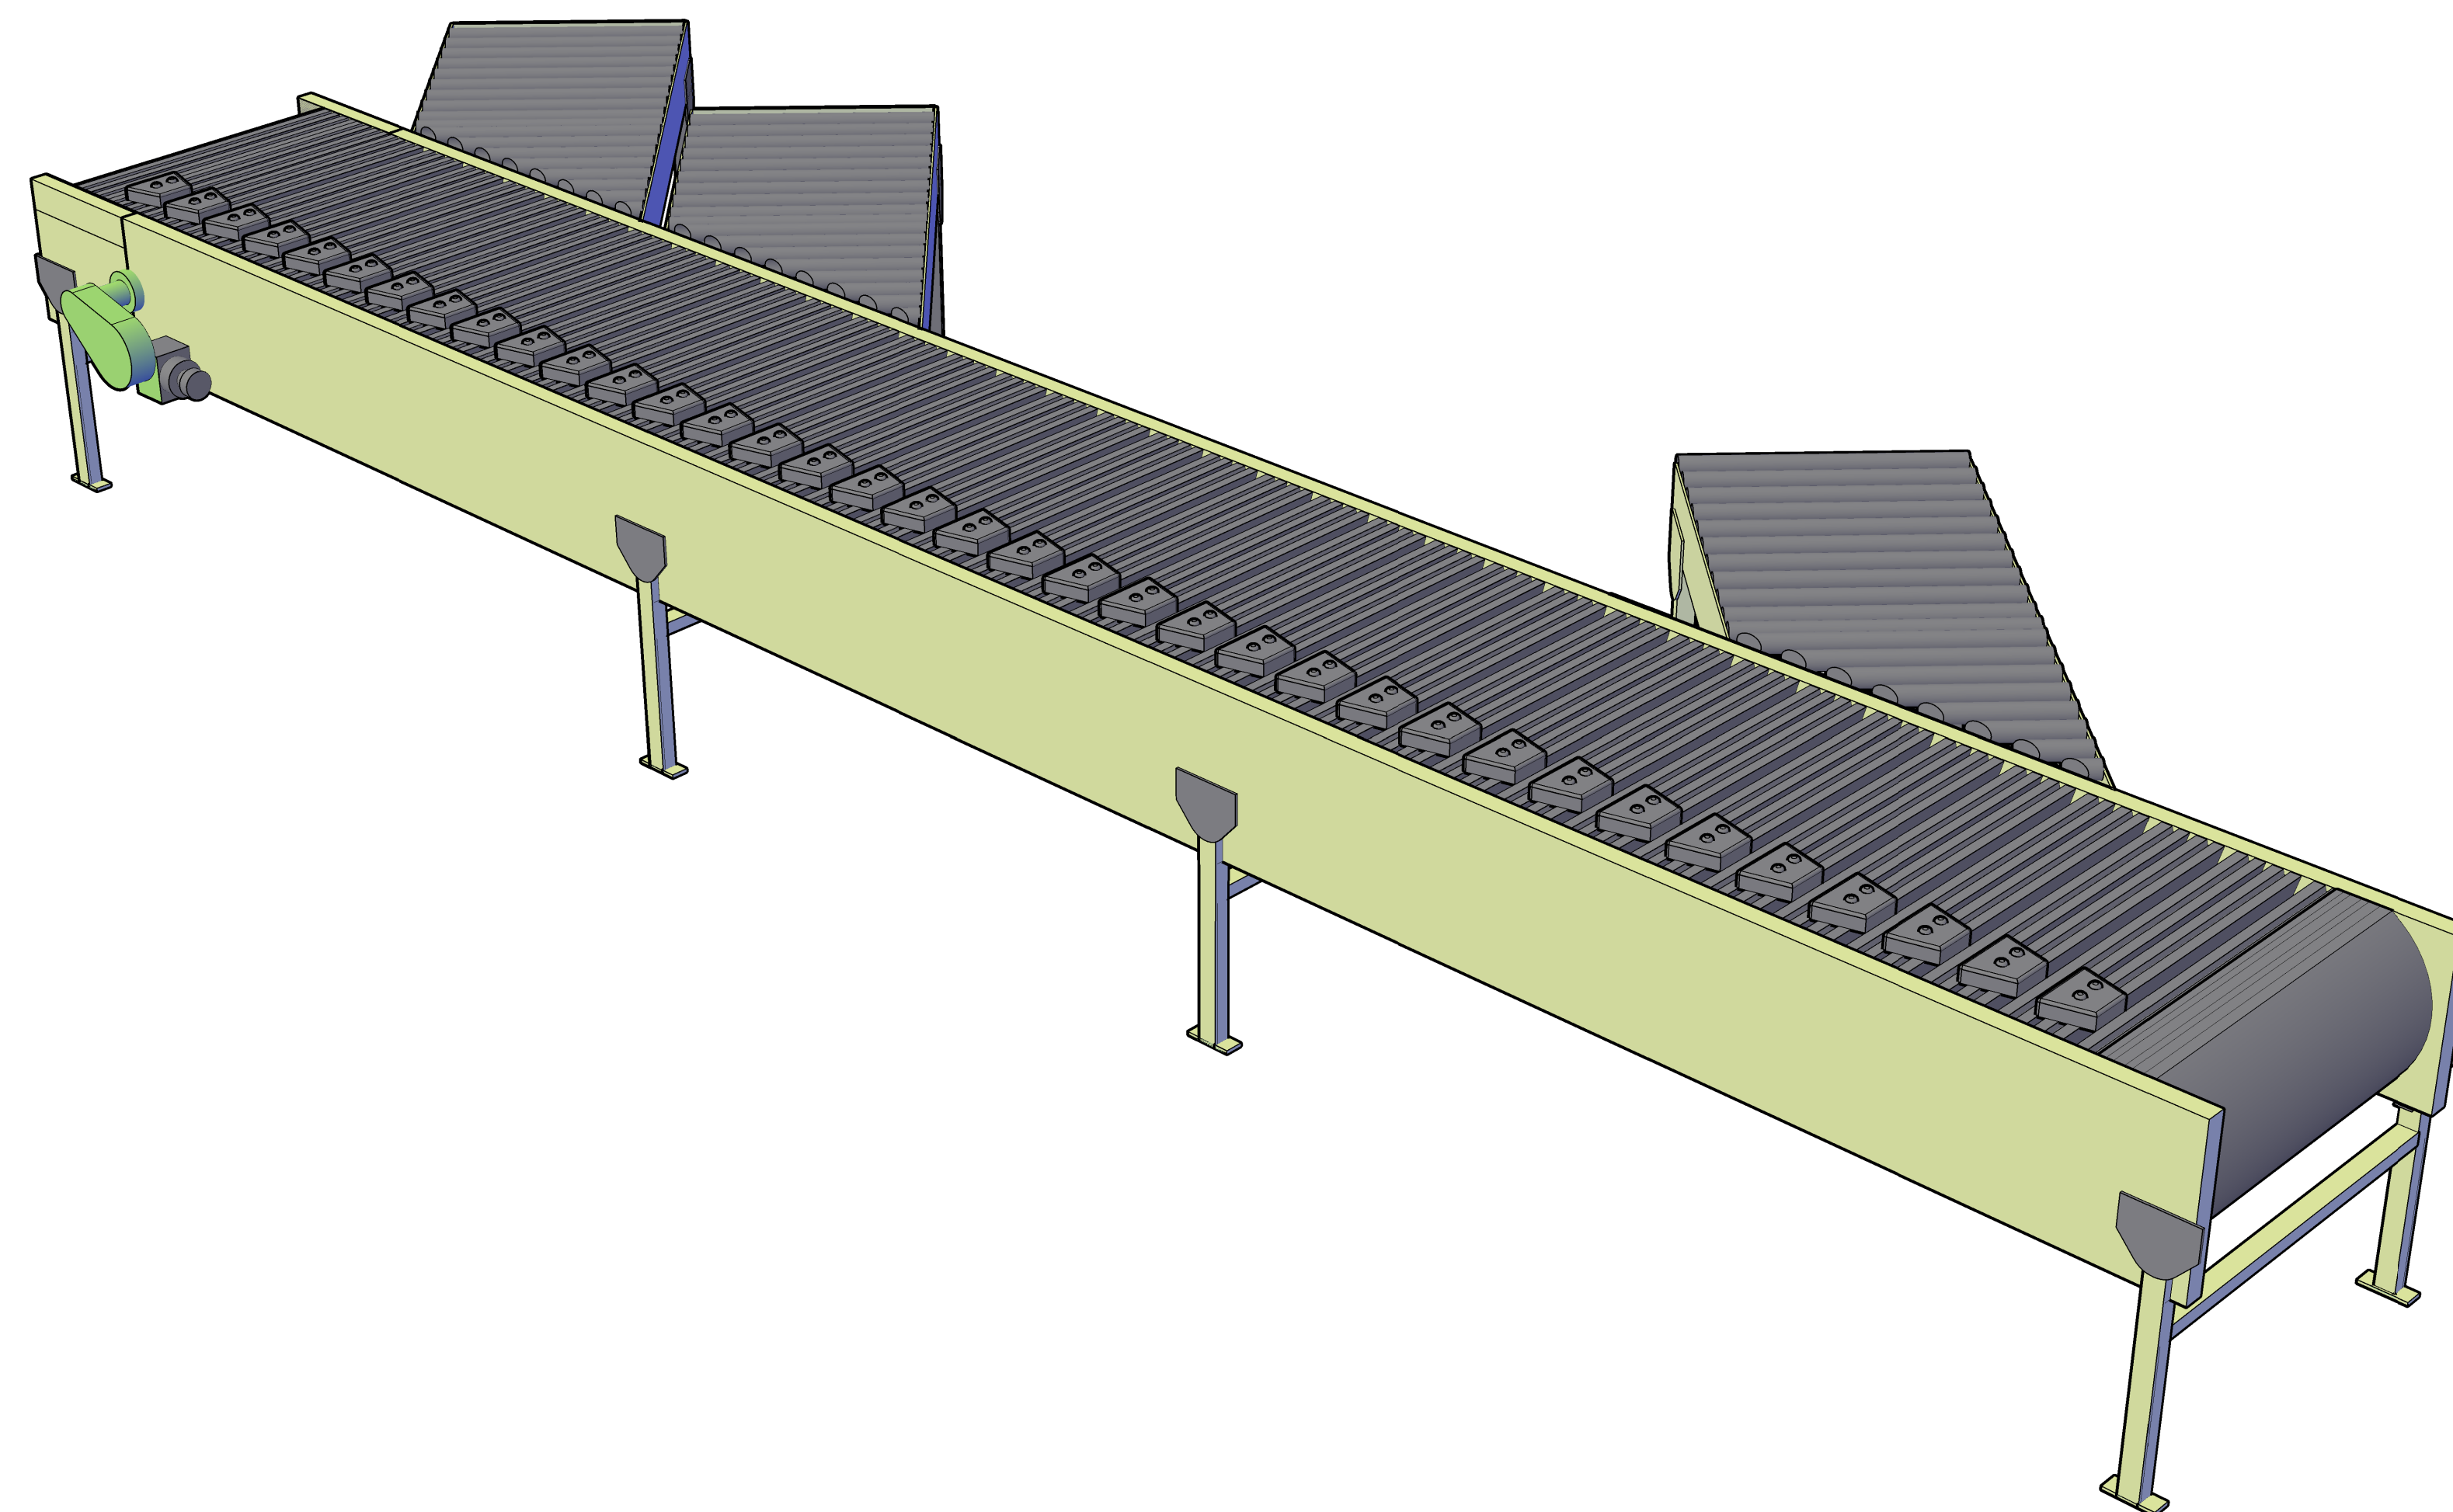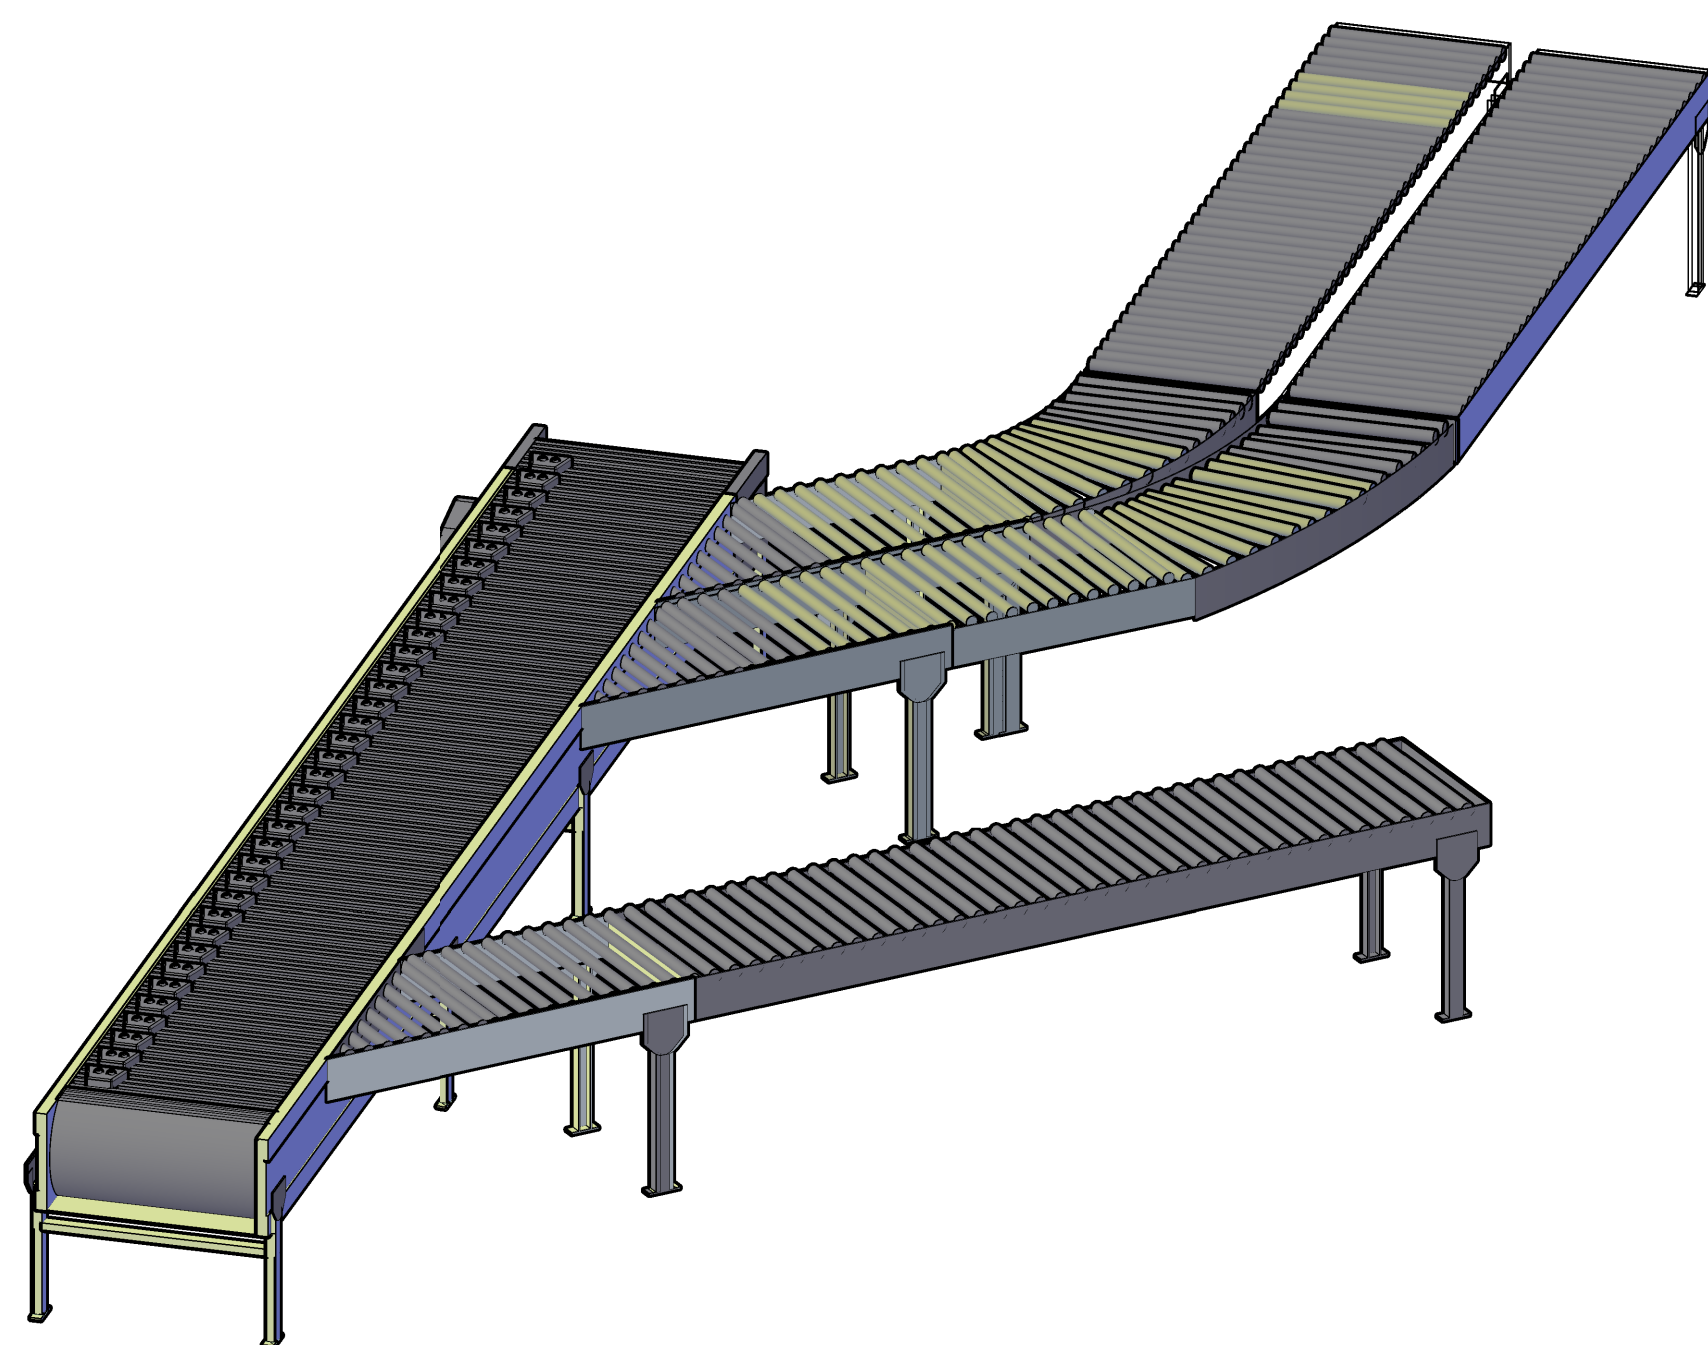

3 SIDE ELEVATION  
 M-3/ NOT TO SCALE