

TOP DETAIL
NOT TO SCALE

****Conceptual Drawings Only****

AMERICANSURPLUS.COM

****Conceptual Drawings Only****

JOB # : ----
DATE : 9/13/2022
REVISION : 1
DRAWN BY : D.K.

Sheet Contents :
TOP DETAIL
SIDE ELEVATION
FRONT ELEVATION
ISOMETRIC VIEW


AMERICAN SURPLUS, INC.
10000 ARCADE
DALLAS, TEXAS 75243
PHONE 972.466.1111
WWW.AMERICAN-SURPLUS.COM




S4.01

REVISION:

1

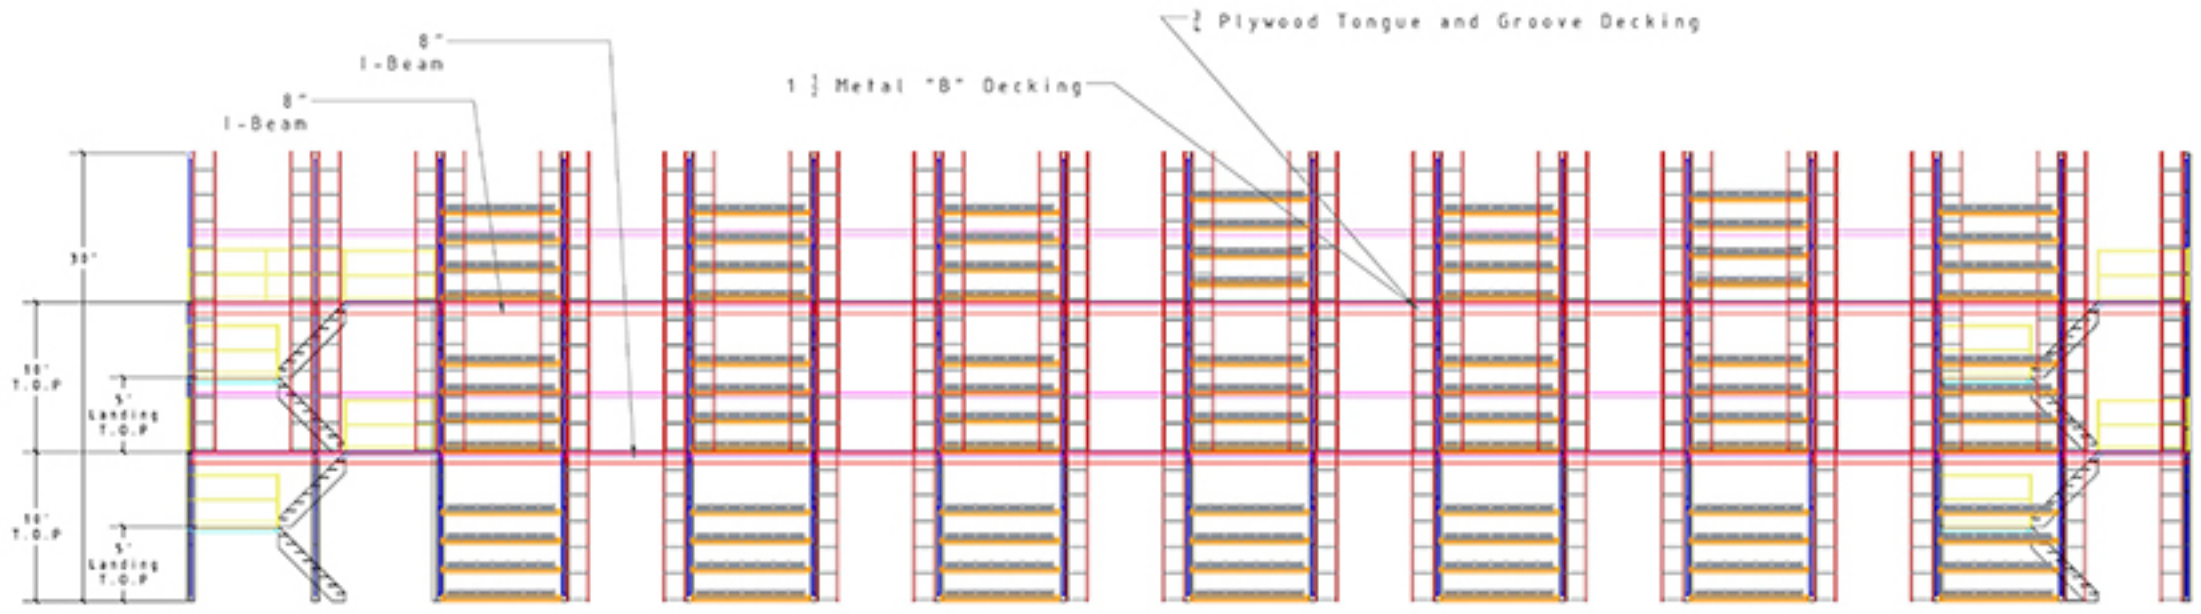

4 SIDE A VIEW
 1:1 NOT TO SCALE

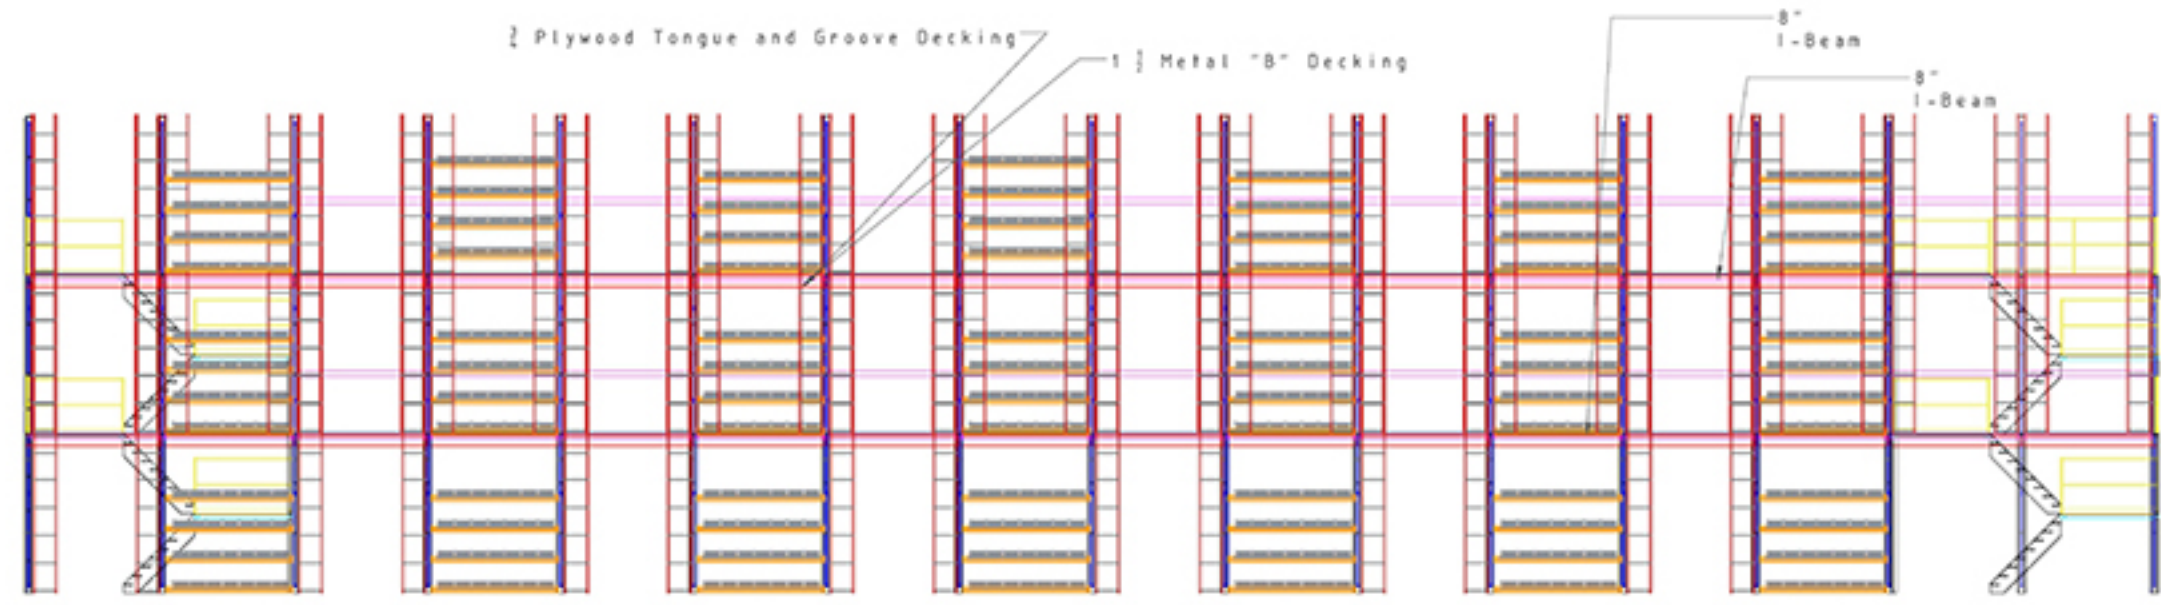

4 SIDE B VIEW
 1:1 NOT TO SCALE

JOB # : ----	DATE : 9/13/2022	REVISION : 1	DRAWN BY : D.K
REVISION : 1			


Sheet Contents :	TOP DETAIL
	SIDE ELEVATION
	FRONT ELEVATION
	ISOMETRIC VIEW


AMERICAN SURPLUS, INC.	*****
10000 AVENUE	*****
EAST PROVIDENCE, RI 02942	*****
PHONE 401-885-1000	*****
FAX 401-885-1001	*****
WWW.AMSURPLUS.COM	*****
SHED REP.	*****


AMERICAN SURPLUS, INC.
 THE BEST IN METALLIC HARDWARE
 AND STORAGE EQUIPMENT

Revision Notes:

S4.01

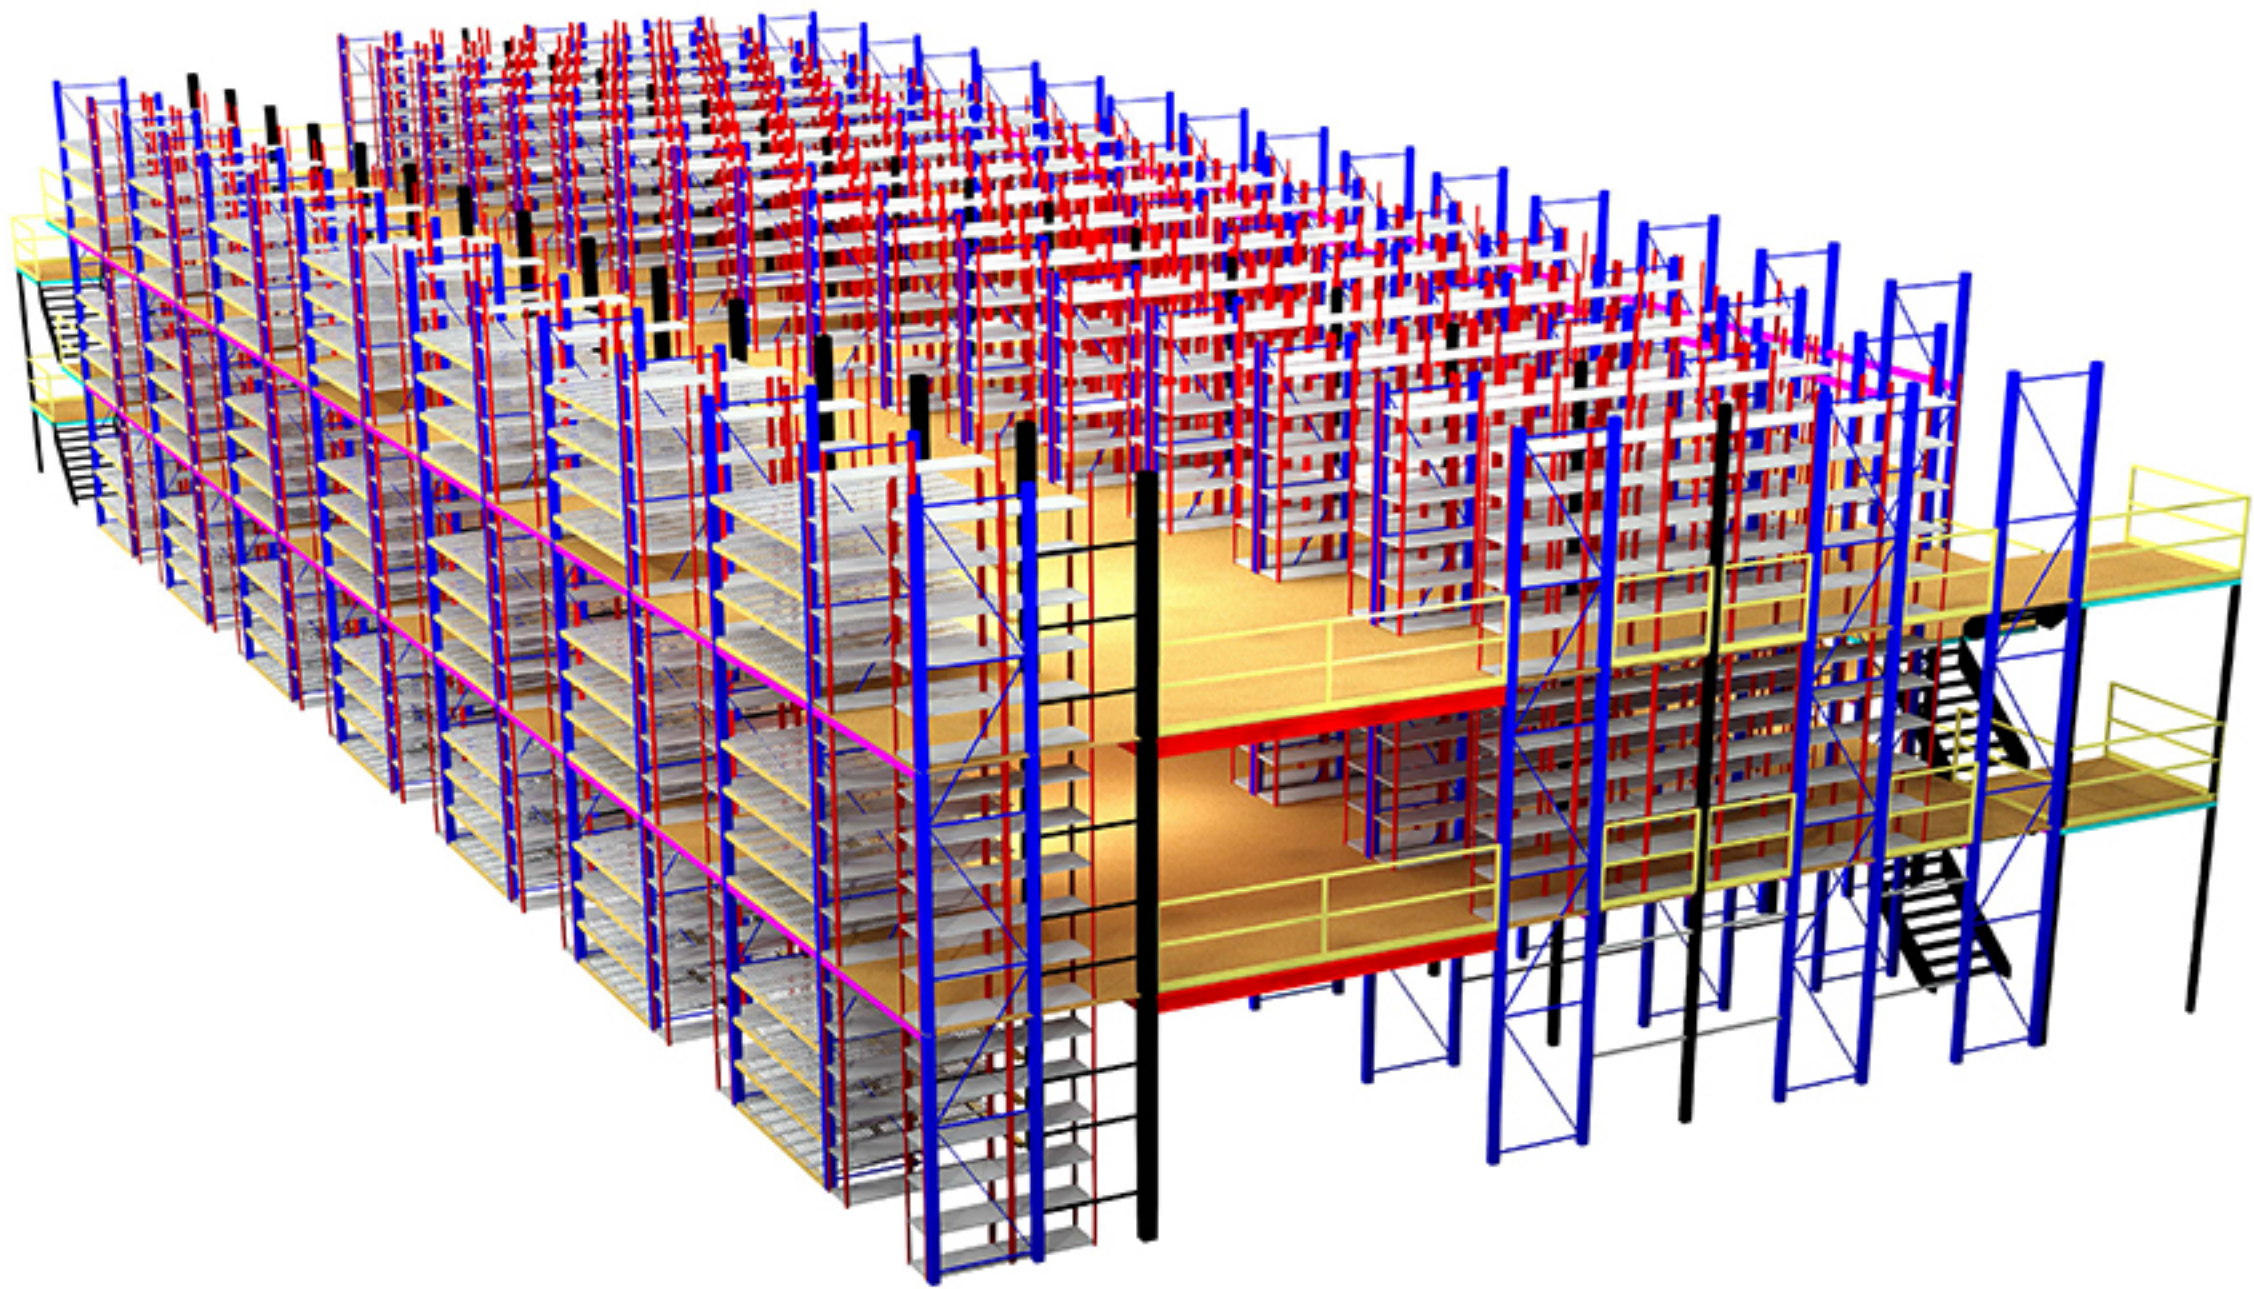

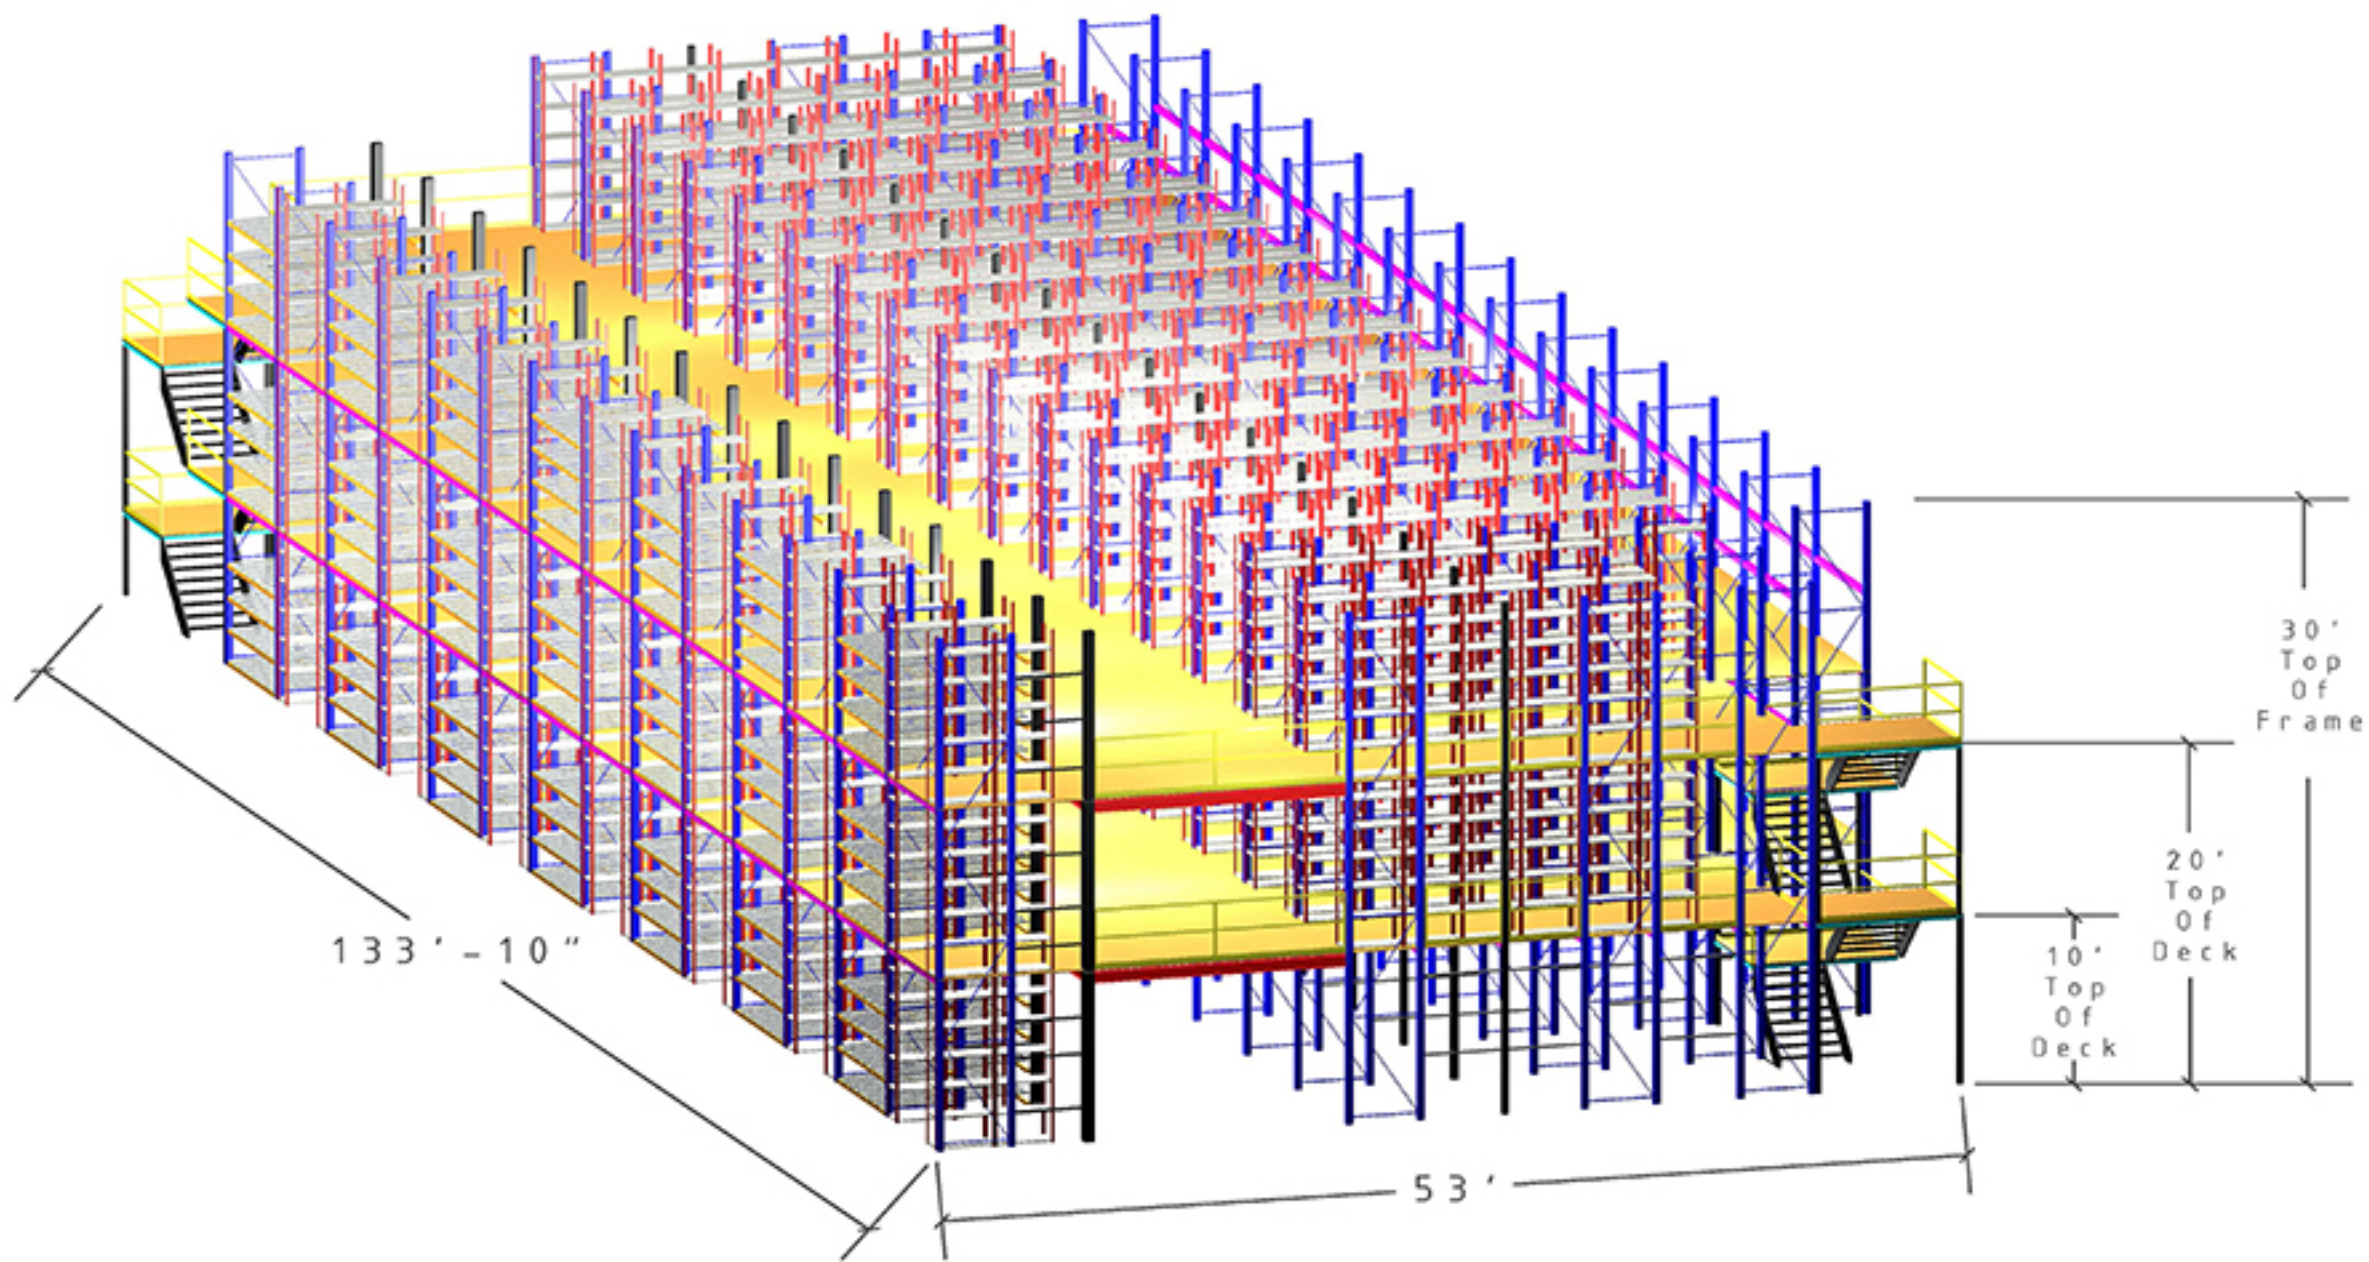

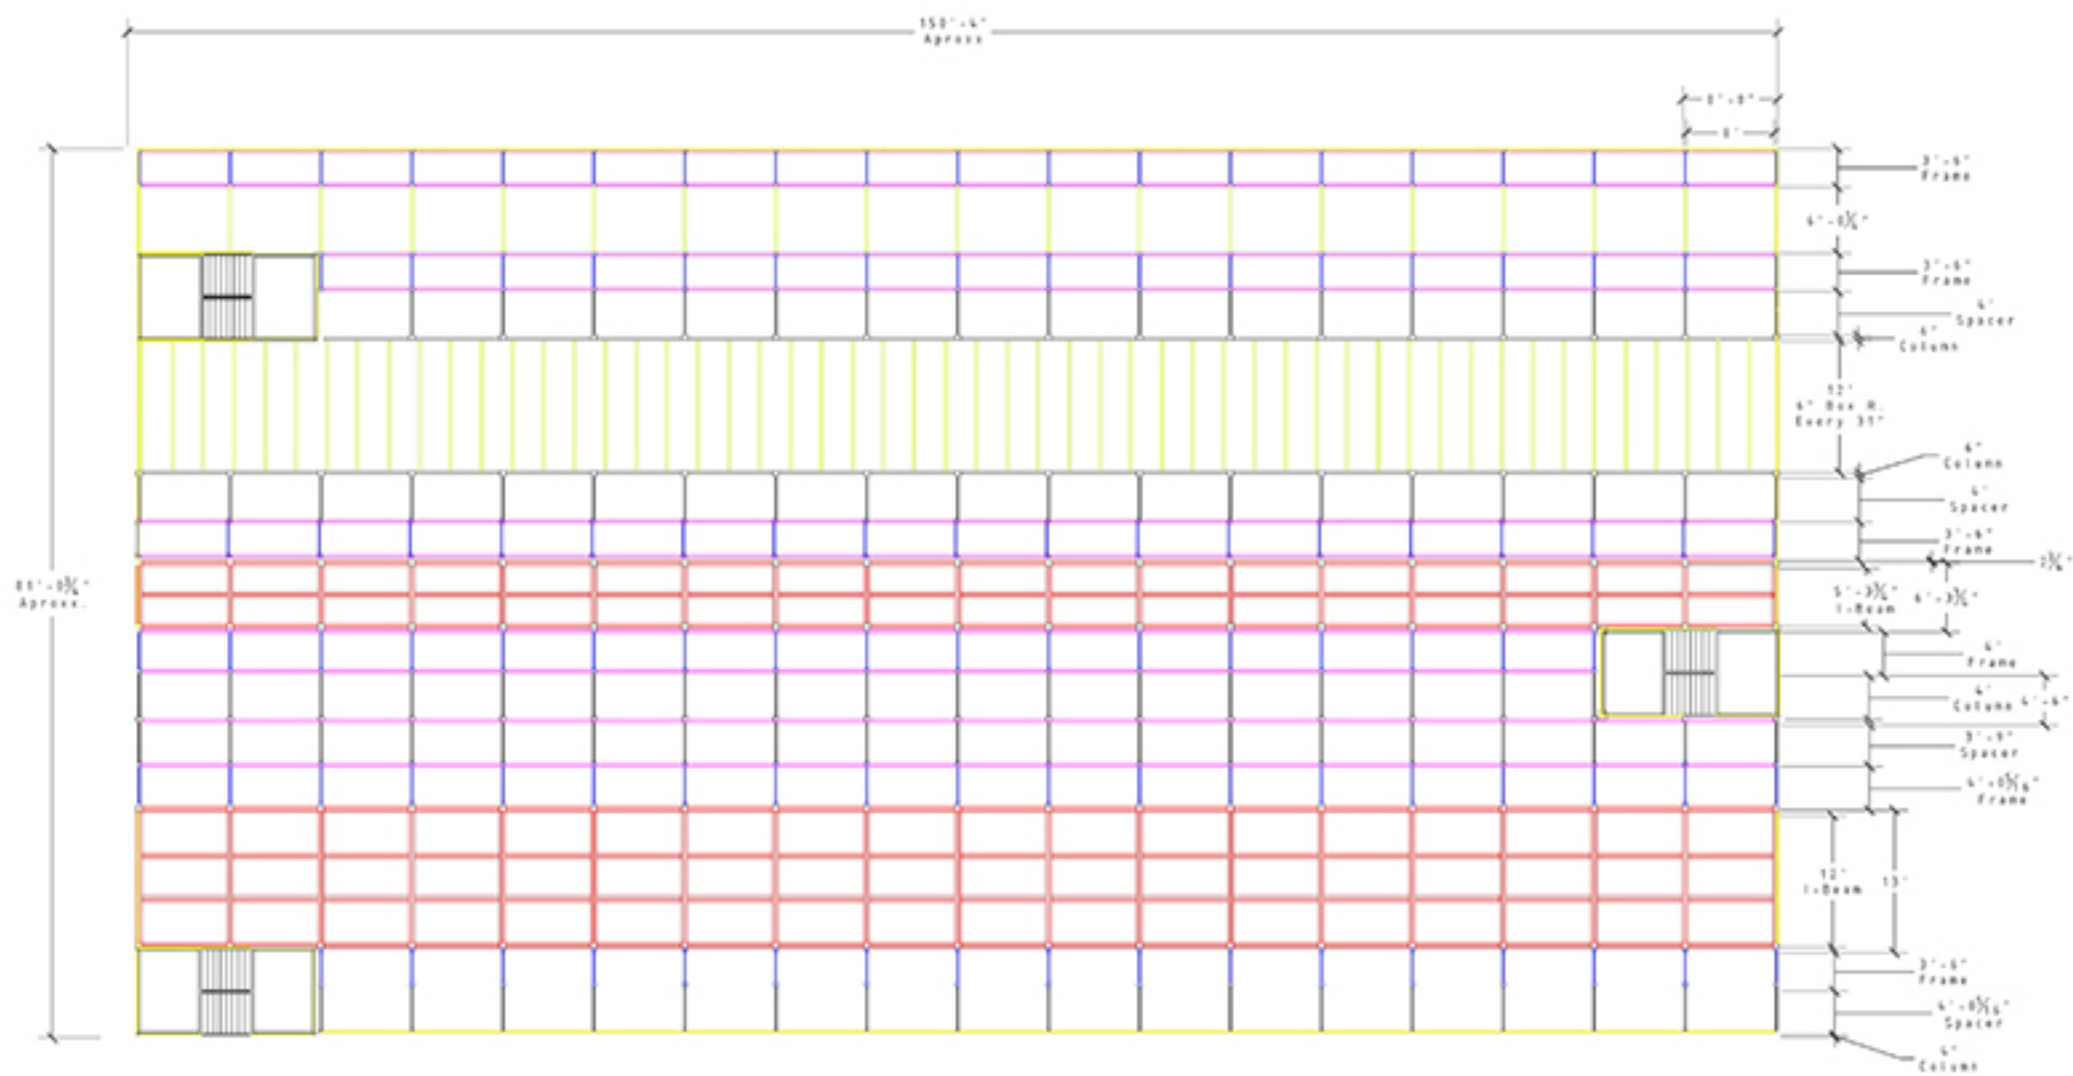

TOP VIEW
NOT TO SCALE

JOB # : - - - -
DATE : 9/13/2022
REVISION : 1
DRAWN BY : D.K
REVISION : 1


Sheet Contents :
TOP DETAIL
SIDE ELEVATION
FRONT ELEVATION
ISOMETRIC VIEW

AMERICAN SURPLUS, INC. 10000 AVENUE EAST PROVEDENCE, RI 02876 PHONE 401-885-1111 WWW.AMSURPLUS.COM
--	---


Revision Notes:	
-----------------	--



S4.01

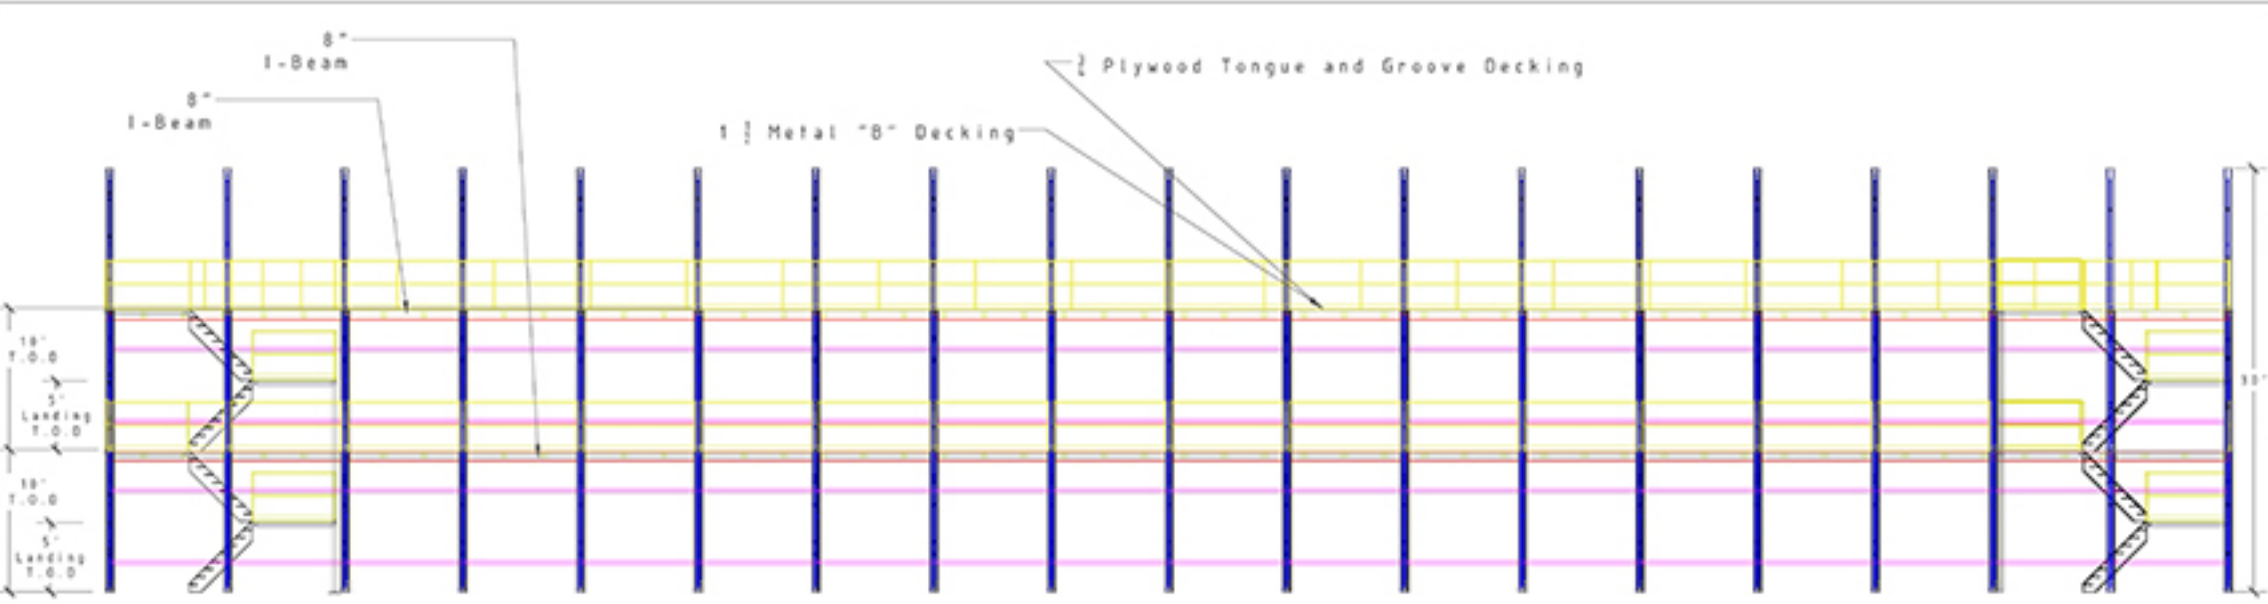

TOP DETAIL
SIDE A
NOT TO SCALE

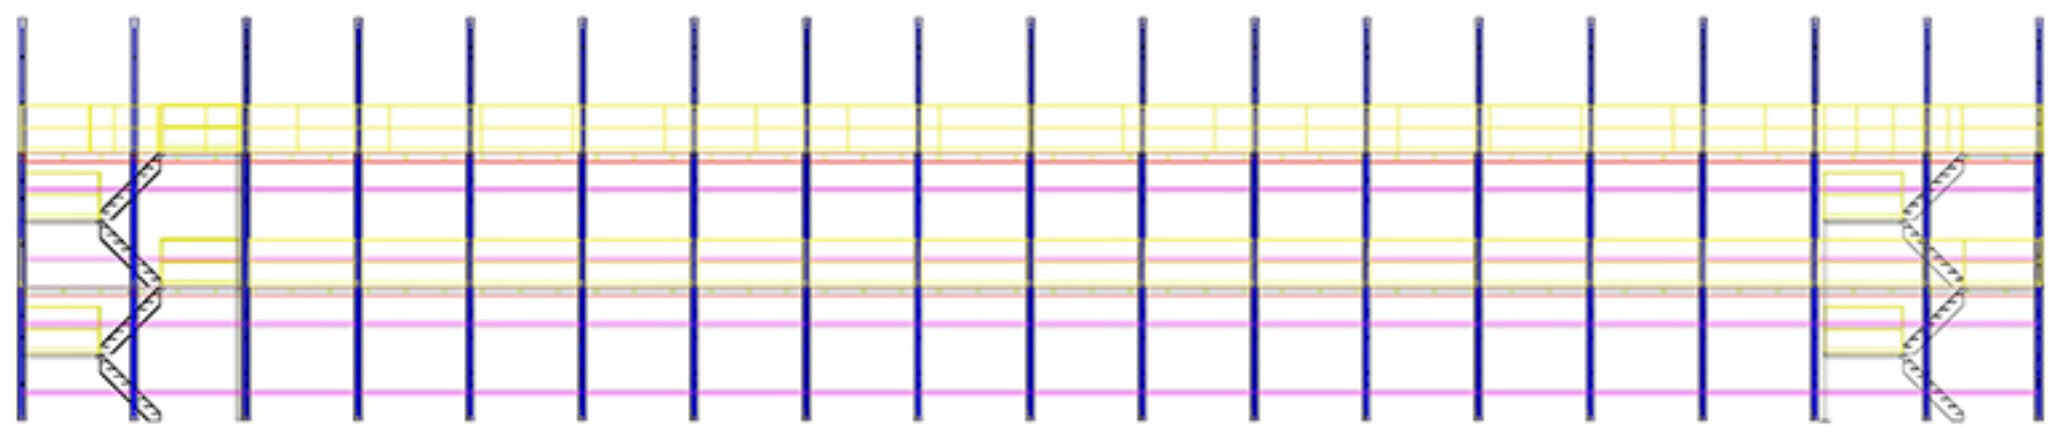

TOP DETAIL
SIDE B
NOT TO SCALE

ISOMETRIC ELEVATION
NOT TO SCALE

JOB # : -----	DATE : 9/13/2022	REVISION : 1	DRAWN BY : D.K
Sheet Contents :			
.....	TOP DETAIL	REVISION :
.....	SIDE ELEVATION	1
.....	FRONT ELEVATION	
.....	ISOMETRIC VIEW	
AMERICAN SURPLUS, INC. 10000 AVENUE EAST PHOENIX, AZ 85044 PHX 602/944-7676 WWW.AMSURPLUS.COM			
S4.01			
Revision Notes :			

