

ADD:

###

Client Intake:

###

Client Info:

Company Name:

.....

Client Name:

.....

Client Address:

.....

Client Phone:

.....

Client Email:

.....

Job #:

.....

Date: 11/4/2022

Revisions


#	Date

Sheet Contents:


TOP DETAIL
SIDE ELEVATION
FRONT ELEVATION
ISOMETRIC VIEW

Revision #: 1



Sheet #: 1

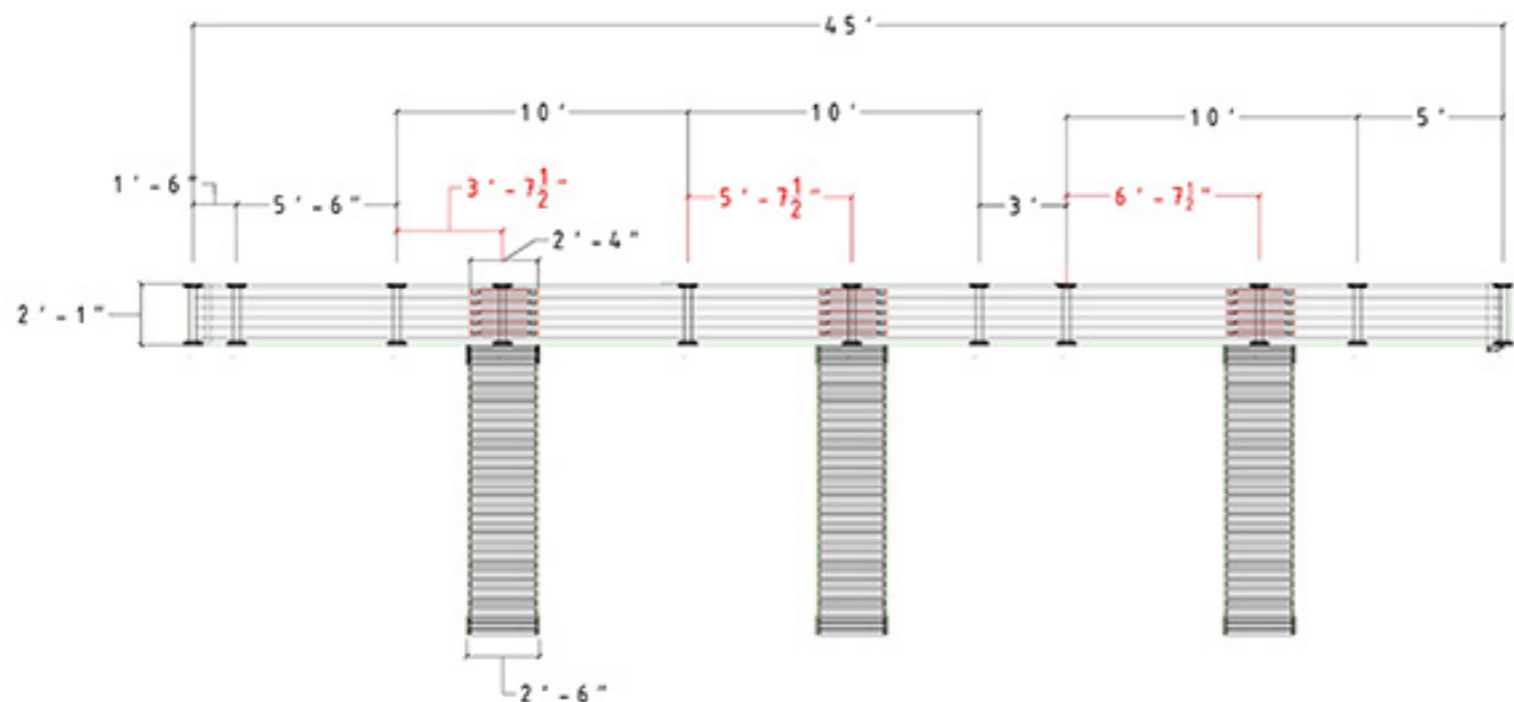

TOP DETAIL
1/4" = 1'-0"

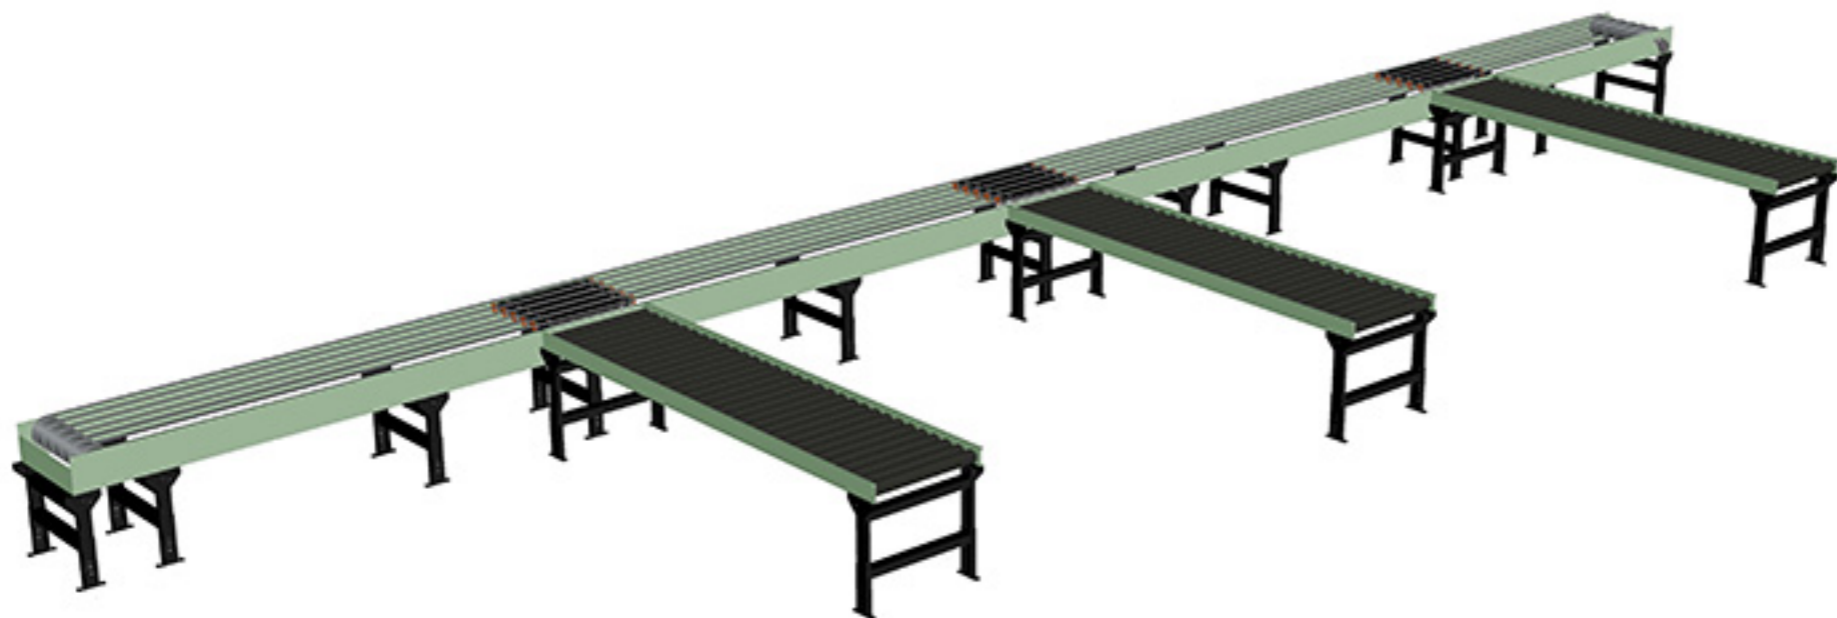

SIDE ELEVATION
1/4" = 1'-0"

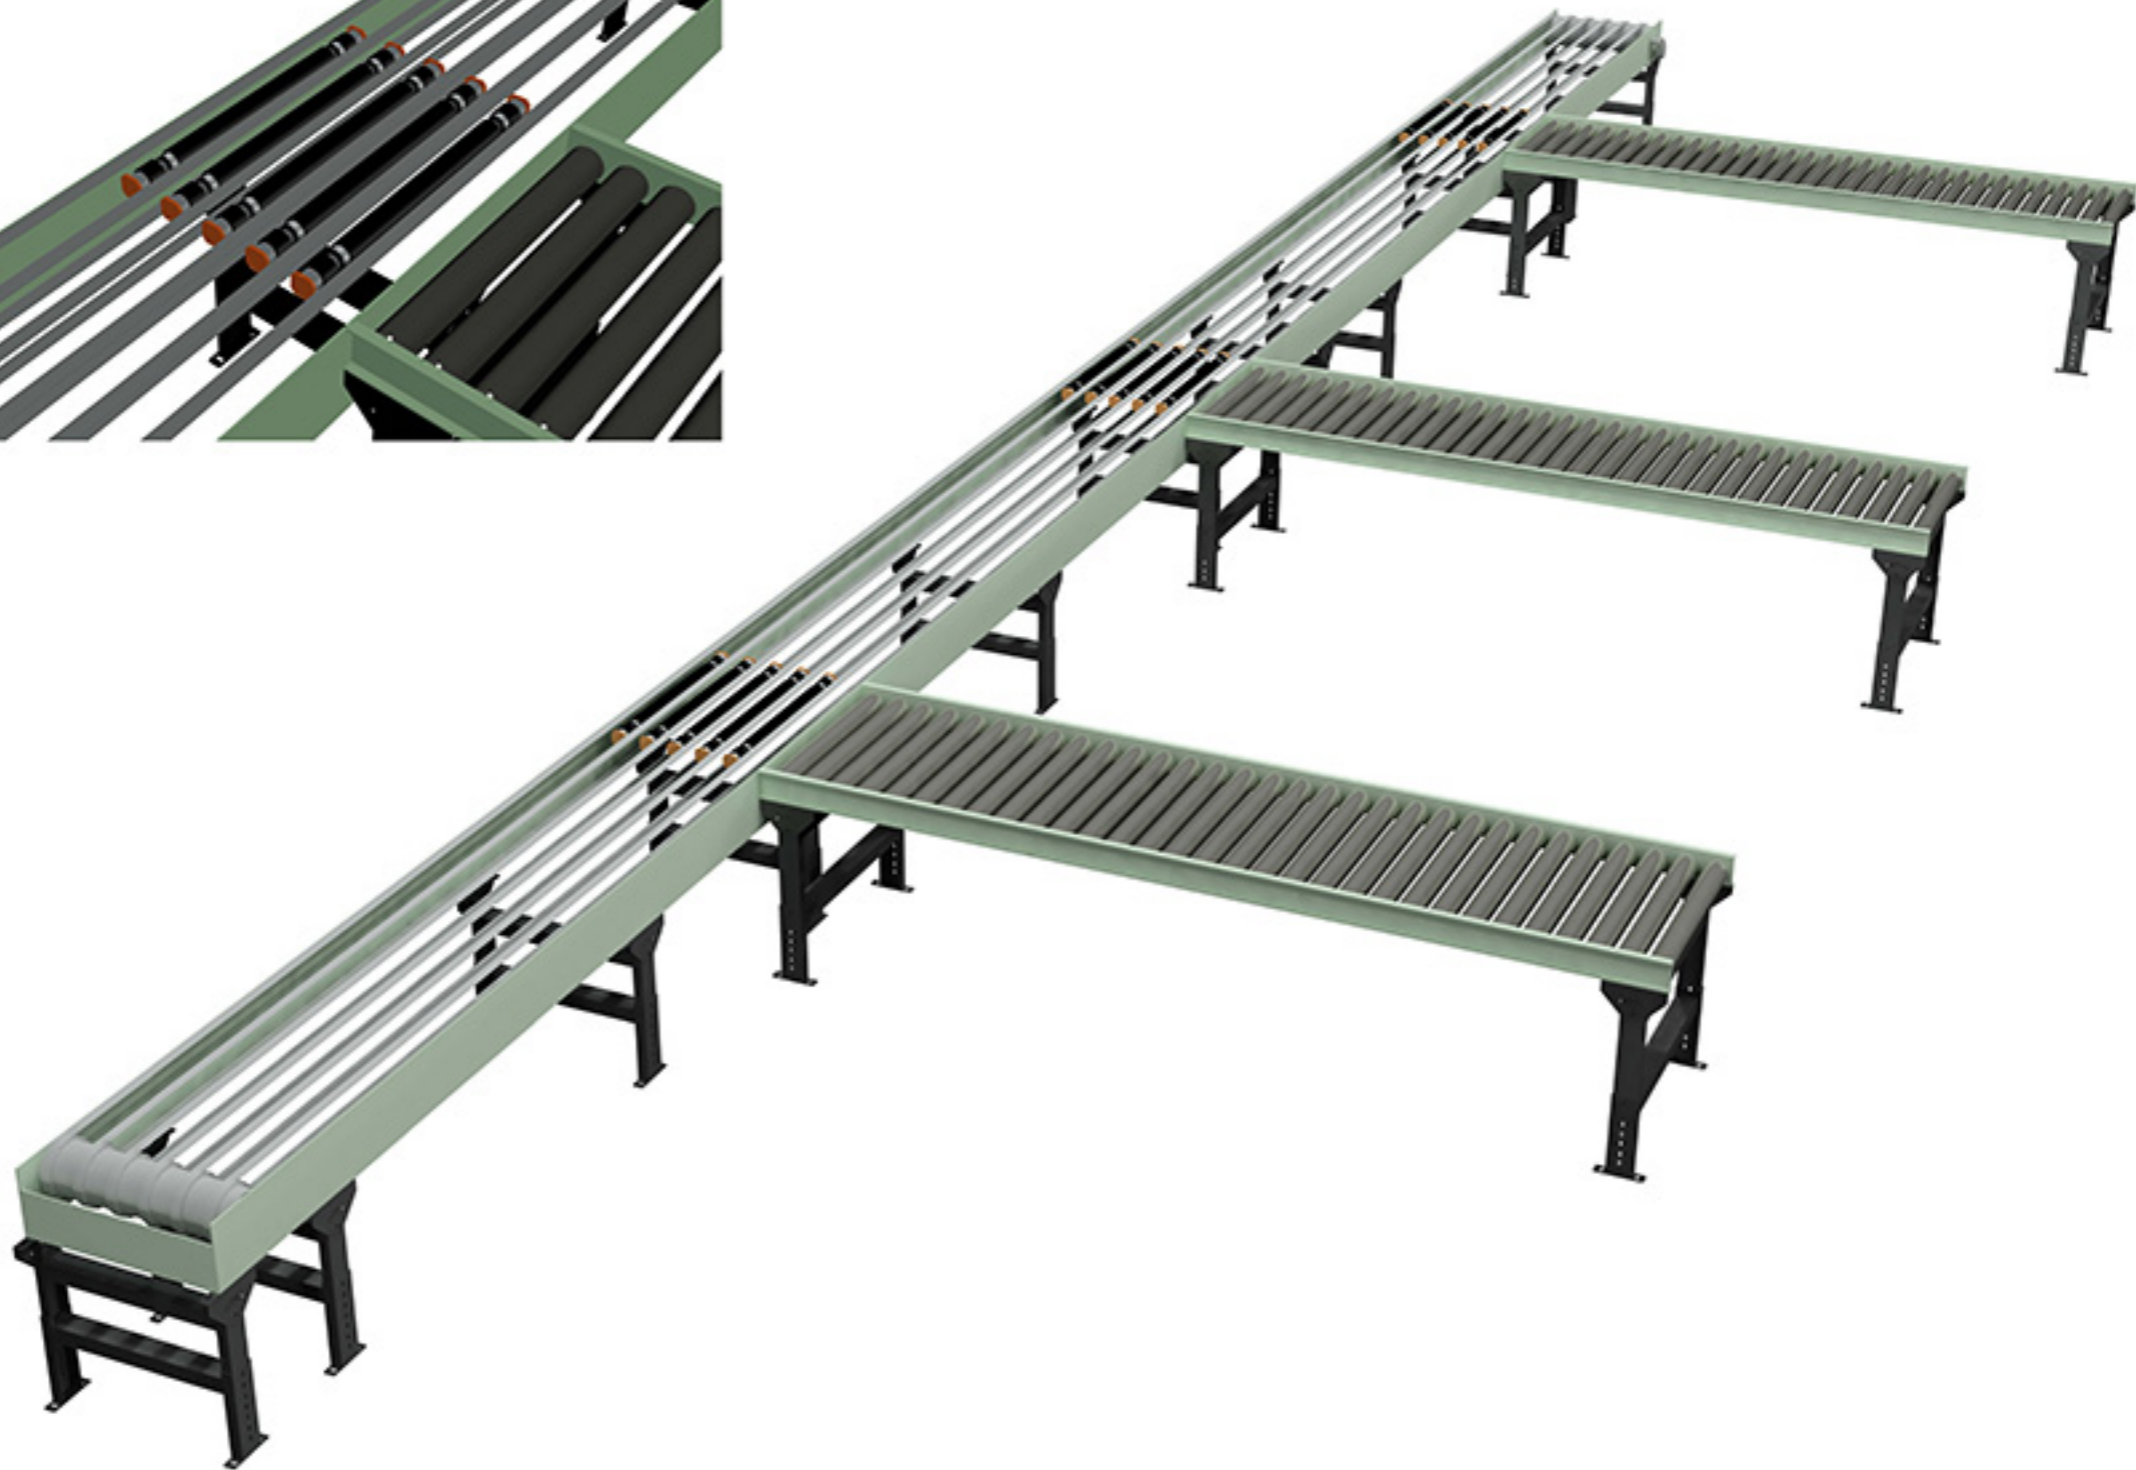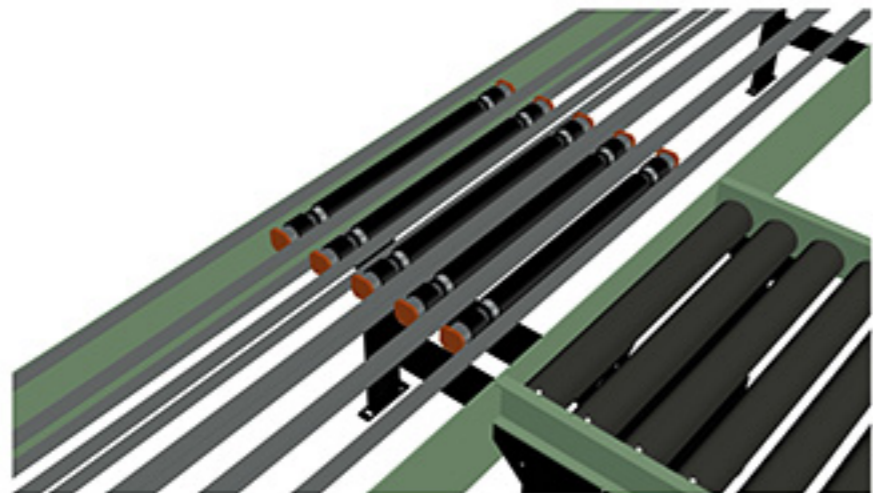

"Conceptual Drawings Only"

Drawn By: FJM

AMERICAN SURPLUS INC.
 1 MOORE AVENUE
 EAST PROVIDENCE, RI 02918
 PHONE 858-8817176 EXT. ---
 FAX 858-8817174
 SALES REP. ---

ADD Initials:

Client Initials:

Client Info:

Company Name:

Client Name:

Client Address:

Client Phone:

Client Email:

Job #:

Date: 11/4/2022

Revisions

#	Date

Sheet Contents

Wood Decking Layout
 30" Deck Layout

Revision #: 1

Sheet #: 1