


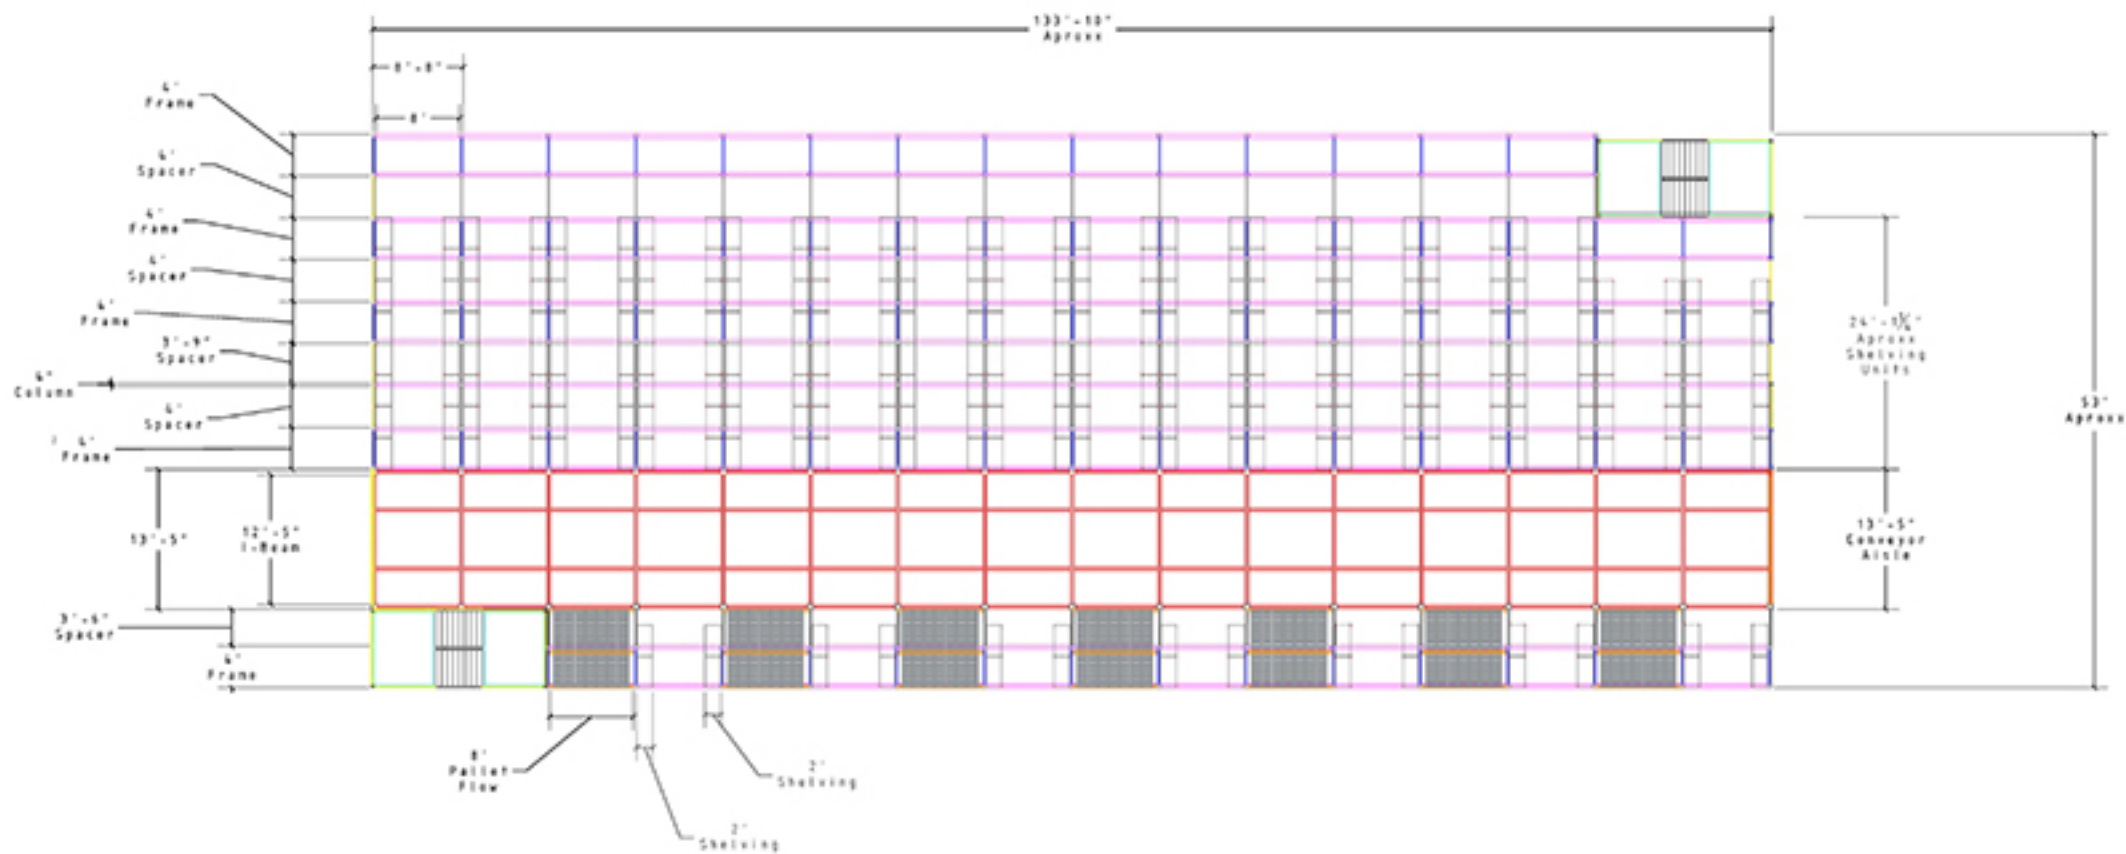

TOP DETAIL
NOT TO SCALE

Conceptual Drawings Only

AMERICANSURPLUS.COM

Conceptual Drawings Only

JOB # : ----
DATE : 9/13/2022
REVISION : 1
DRAWN BY : D.K.

Sheet Contents :
TOP DETAIL
SIDE ELEVATION
FRONT ELEVATION
ISOMETRIC VIEW


AMERICAN SURPLUS, INC.
10000 ARDEN
DALLAS, TEXAS 75243
PHONE: (214) 343-1111
WWW.AMSURPLUS.COM




S4.01

REVISION:

1

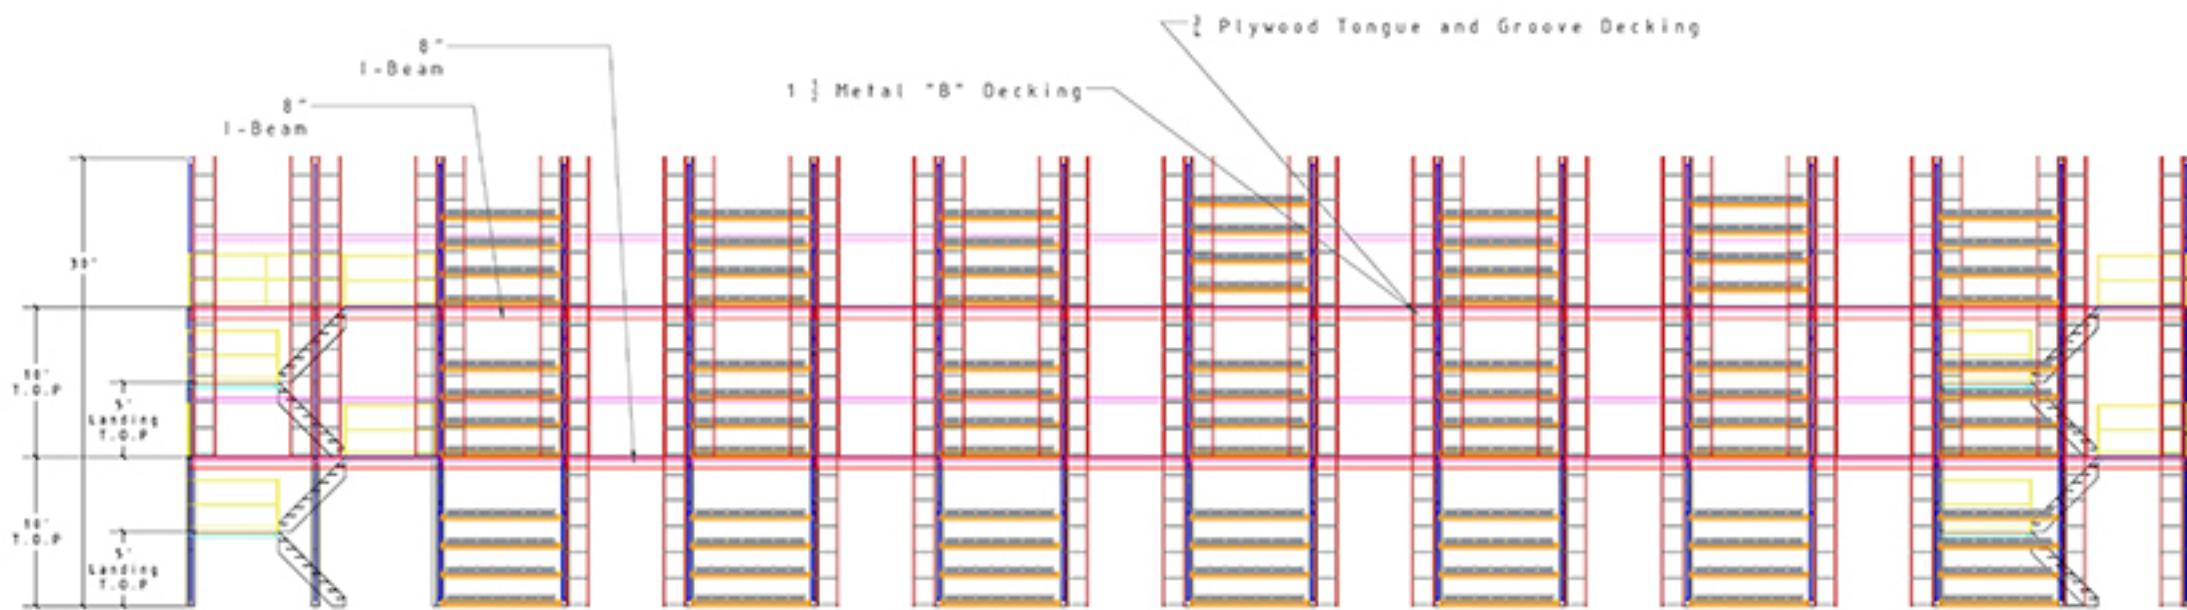

4 SIDE A VIEW
NOT TO SCALE

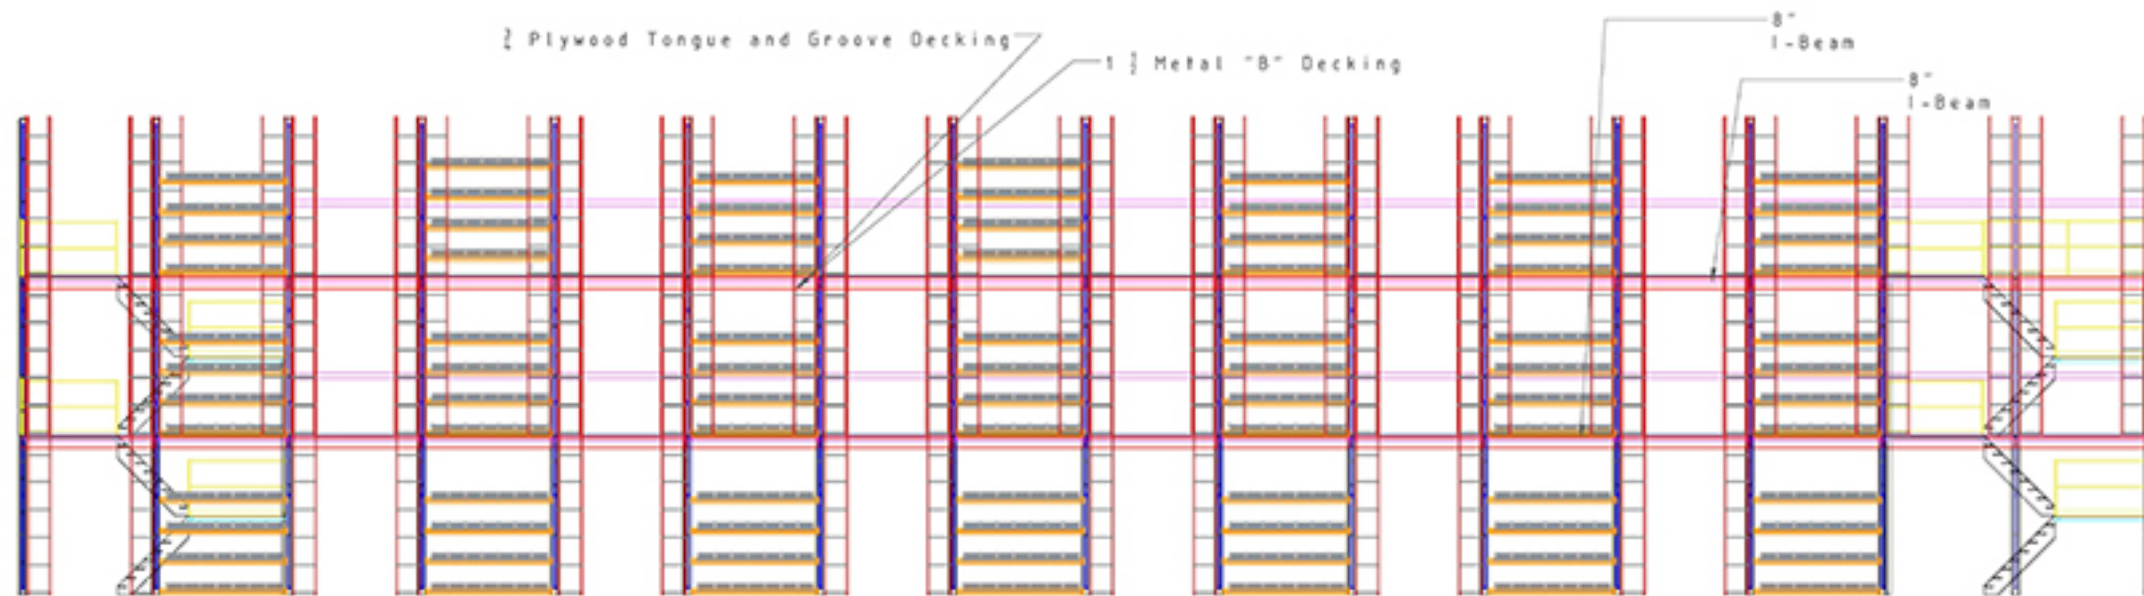

4 SIDE B VIEW
NOT TO SCALE

JOB # : ----
DATE : 9/13/2022
REVISION : 1
DRAWN BY : D.K

Sheet Contents :
TOP DETAIL
SIDE ELEVATION
FRONT ELEVATION
ISOMETRIC VIEW

AMERICAN SURPLUS, INC.
10000 AMERICAN
EAST PROVIDENCE, RI 02911
PH: 401/885-1111
FAX: 401/885-1111
WWW.AMSURPLUS.COM





S4.01


REVISION :

1


Revision Notes :

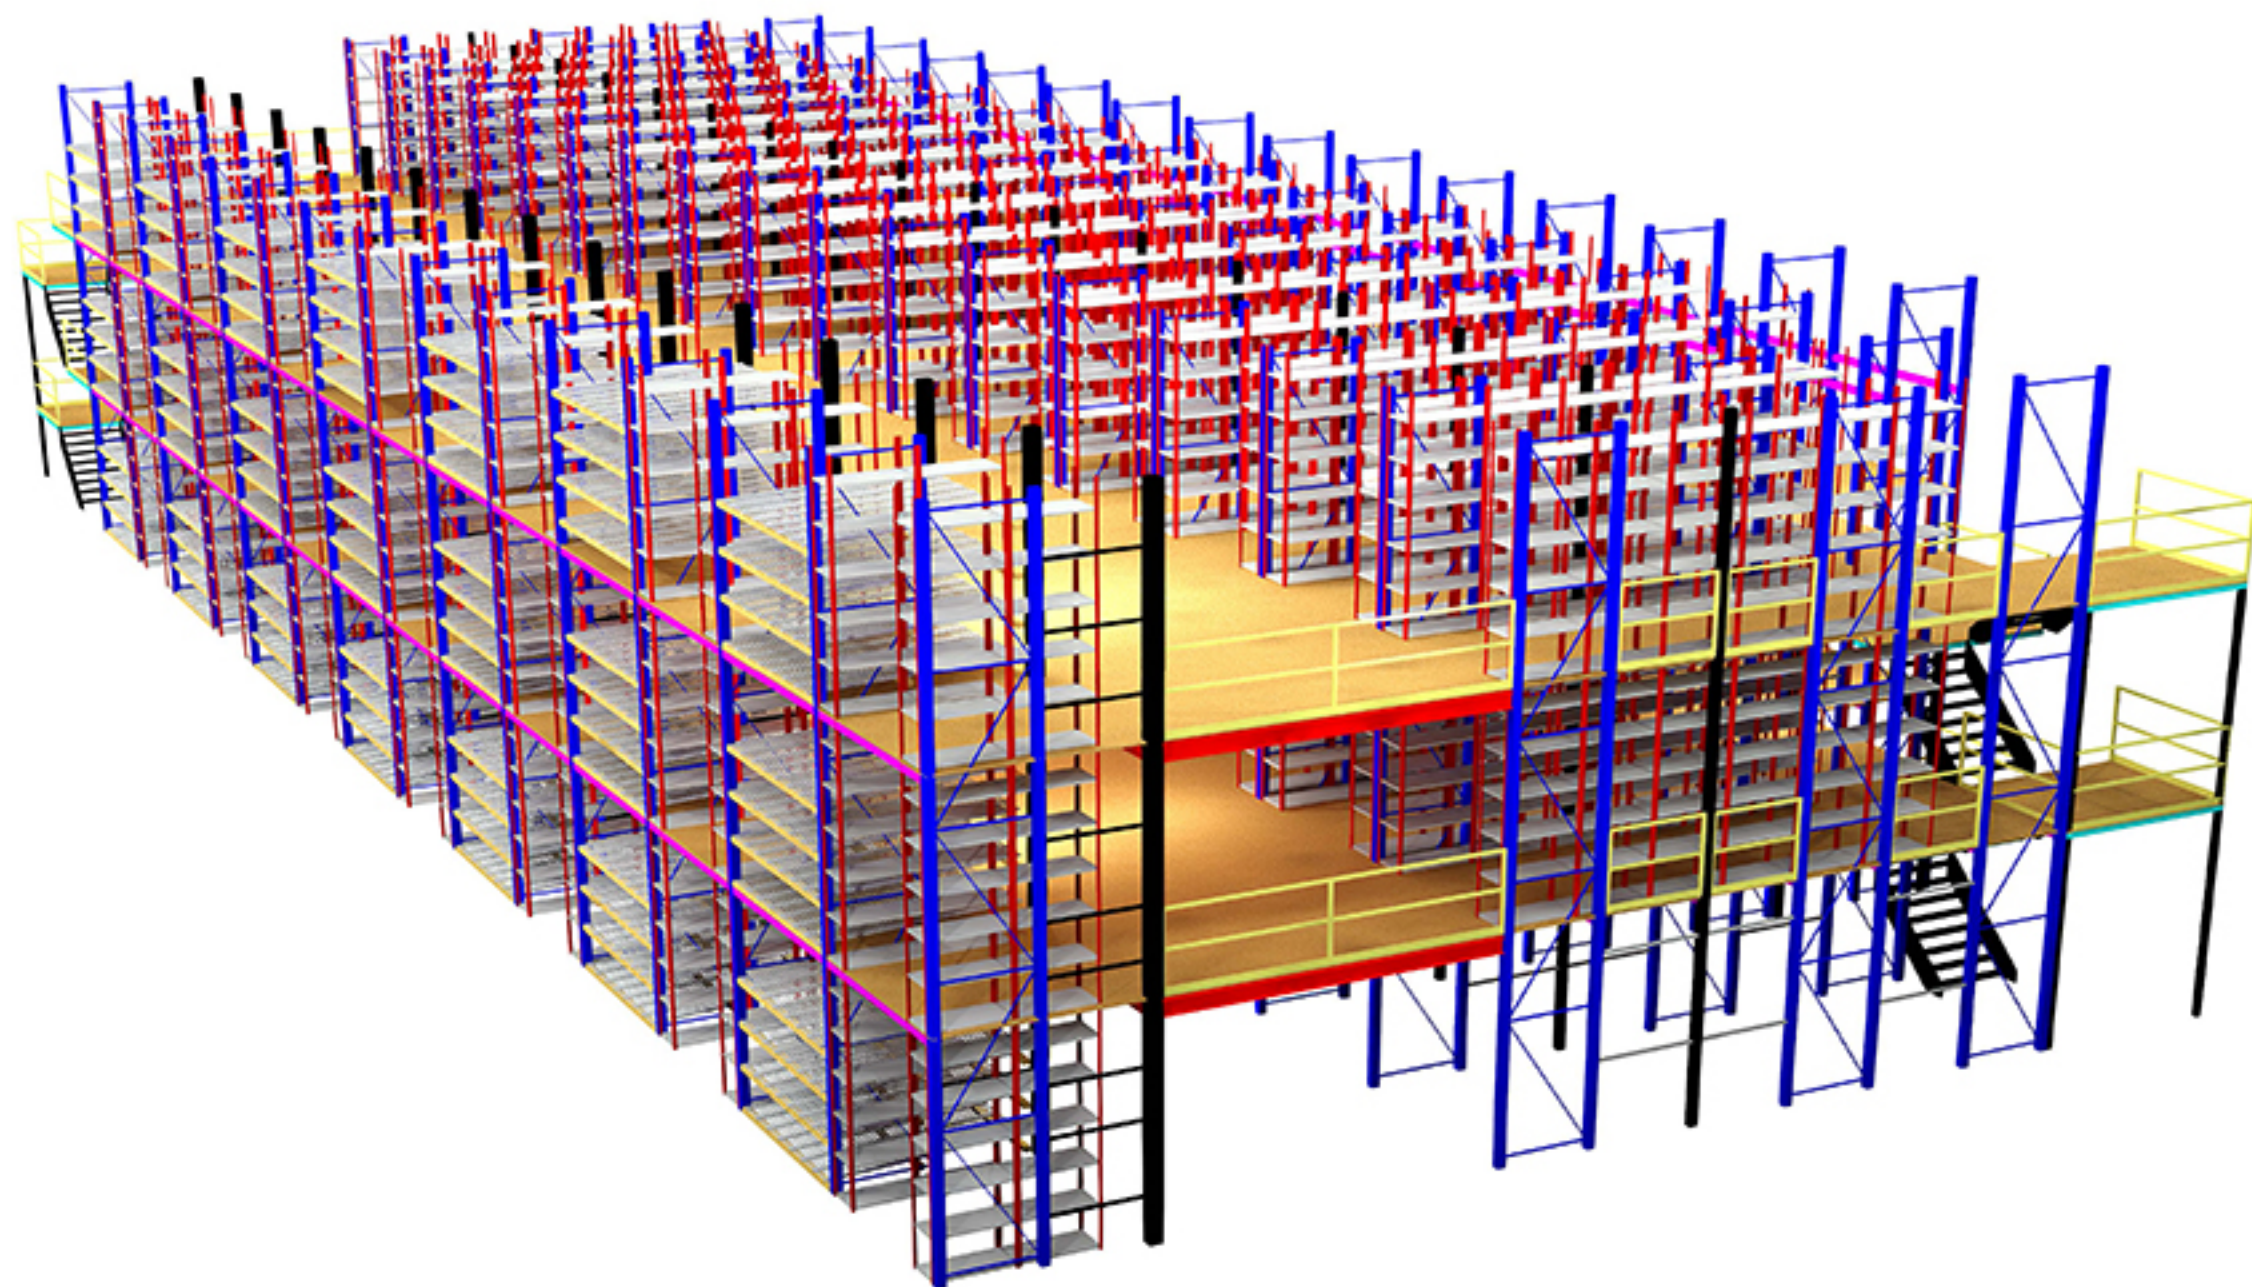

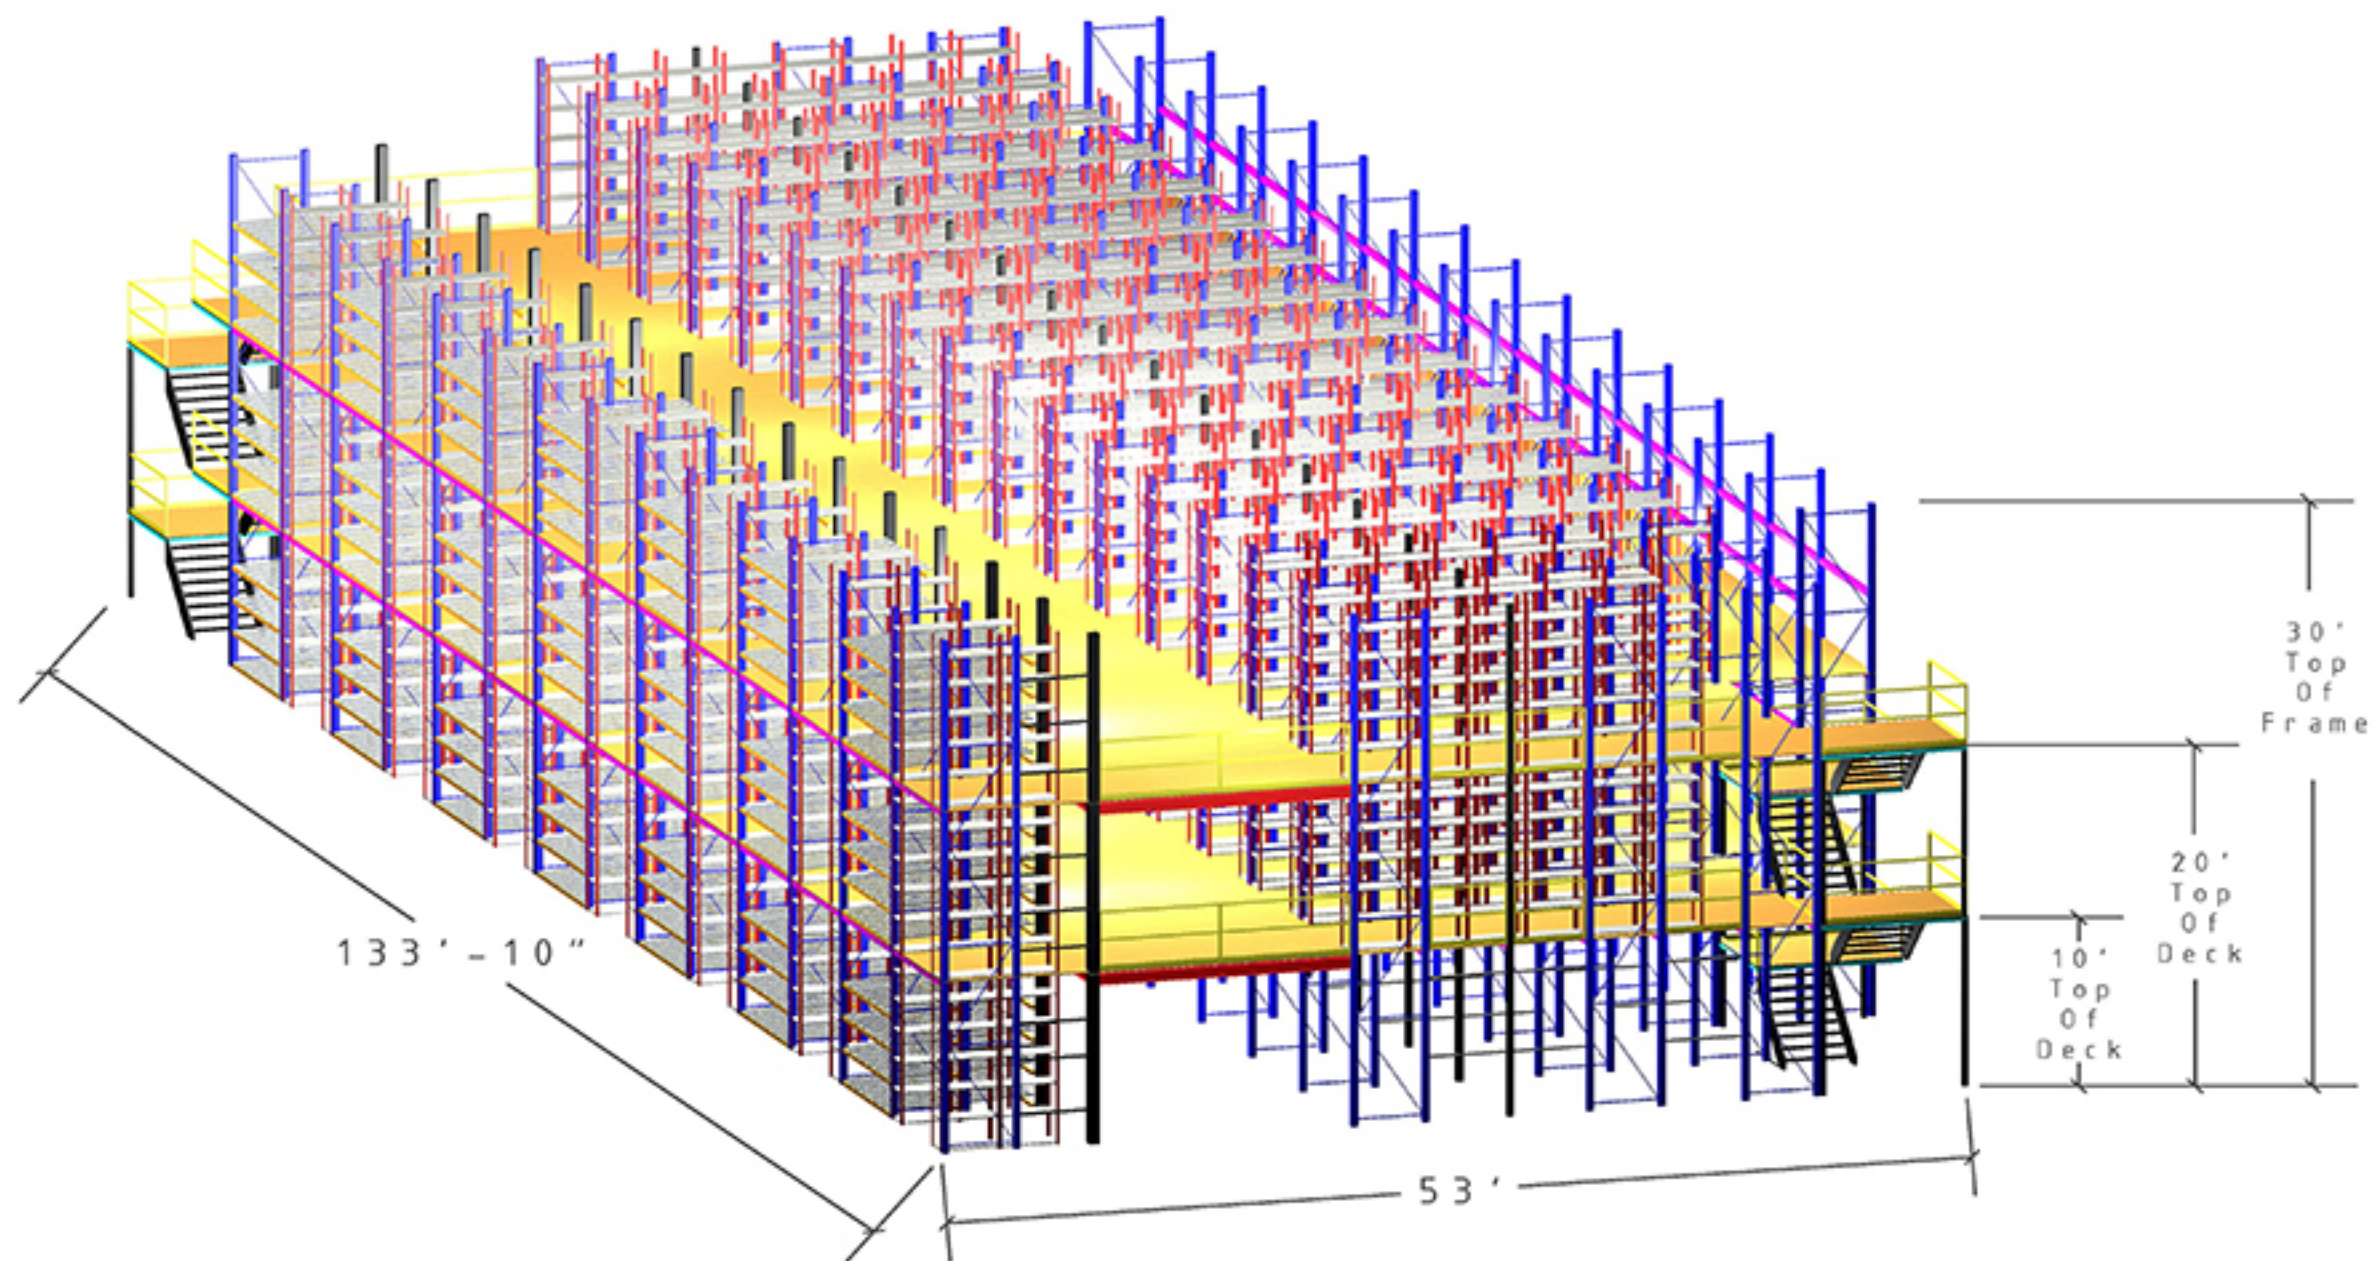


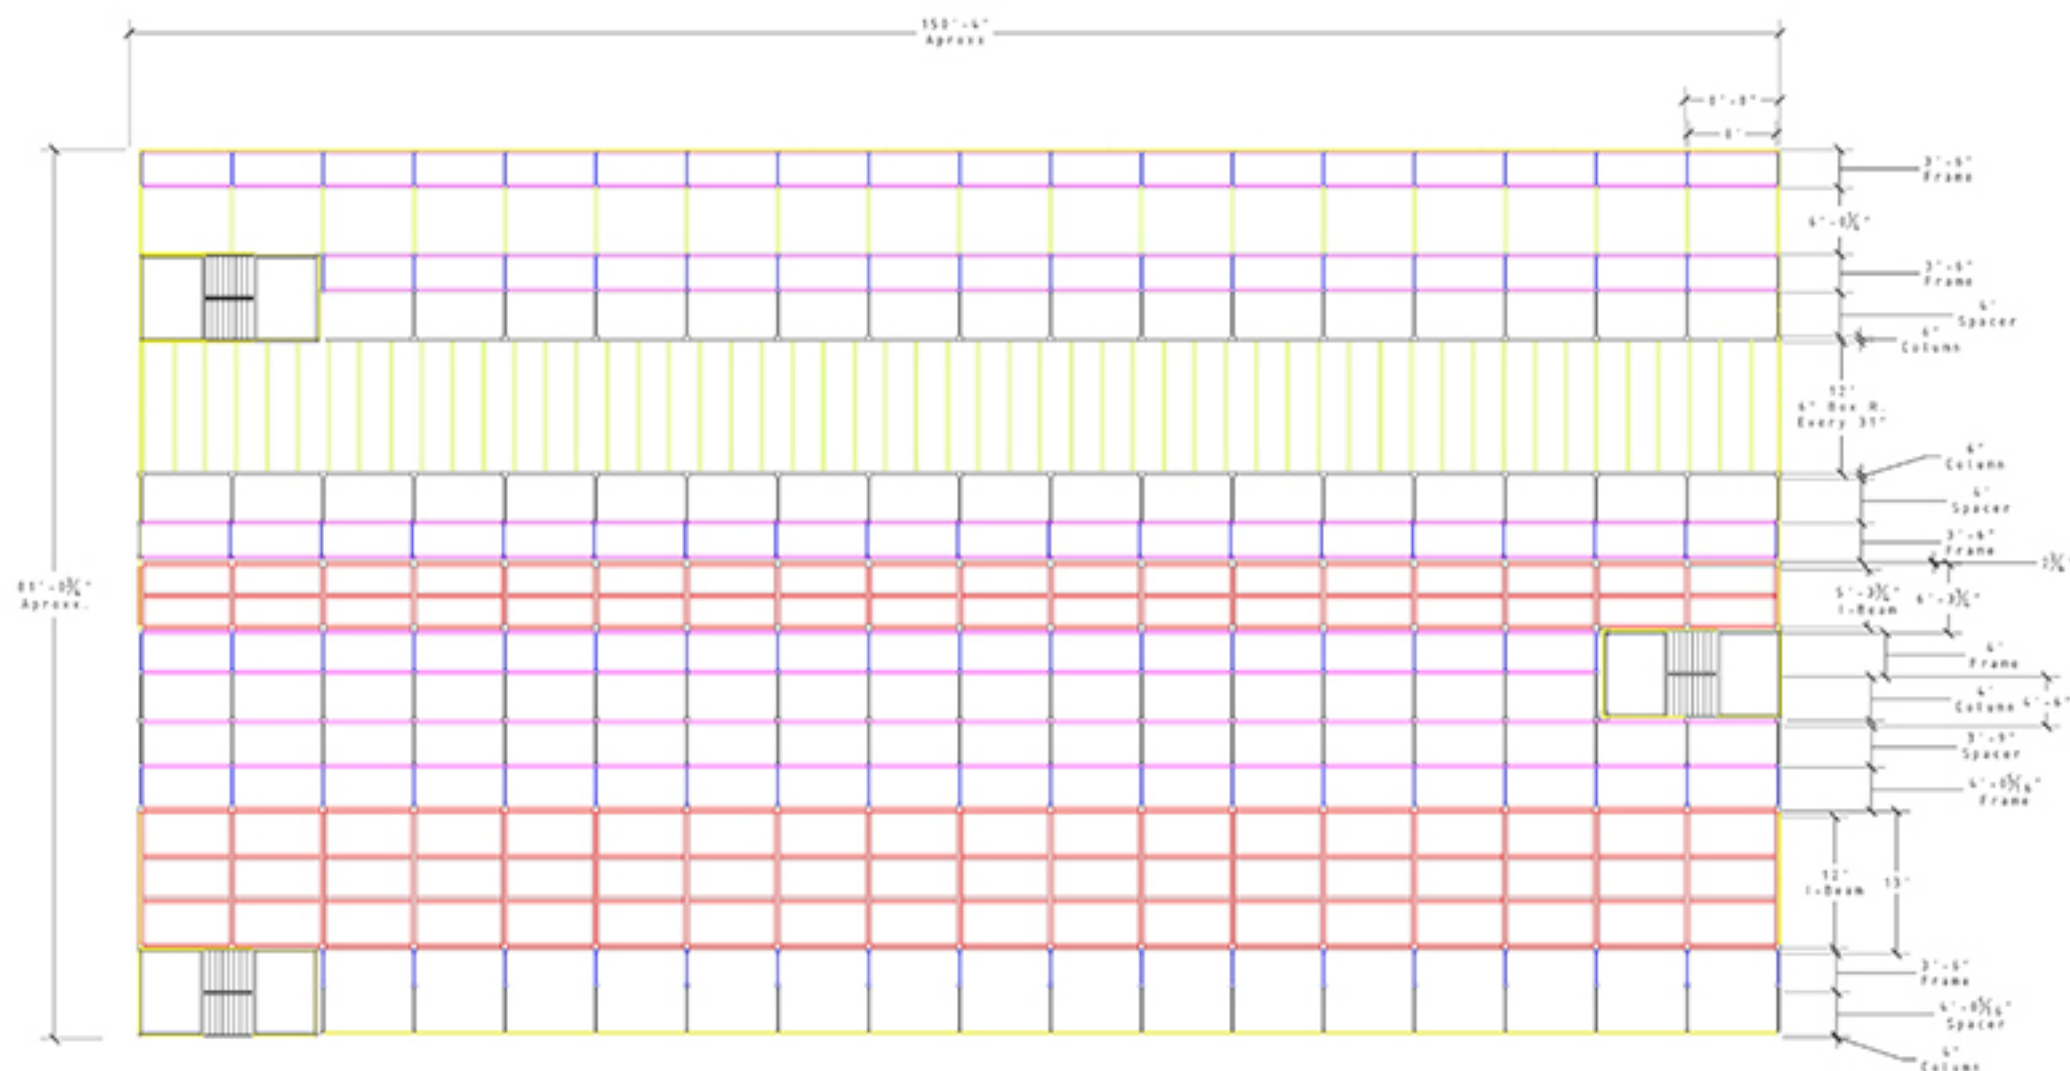

JOB # : - - - -	DATE : 9/13/2022	REVISION : 1	DRAWN BY : D.K	REVISION :
Sheet Contents :	TOP DETAIL SIDE ELEVATION FRONT ELEVATION ISOMETRIC VIEW			1
AMERICAN SURPLUS, INC. 10000 AMERICAN DAVEY AVENUE, SUITE 100 DAVEY, OHIO 43001 PH: 614.885.1111 WWW.AMSURPLUS.COM				
S4.01	Revision Notes :			

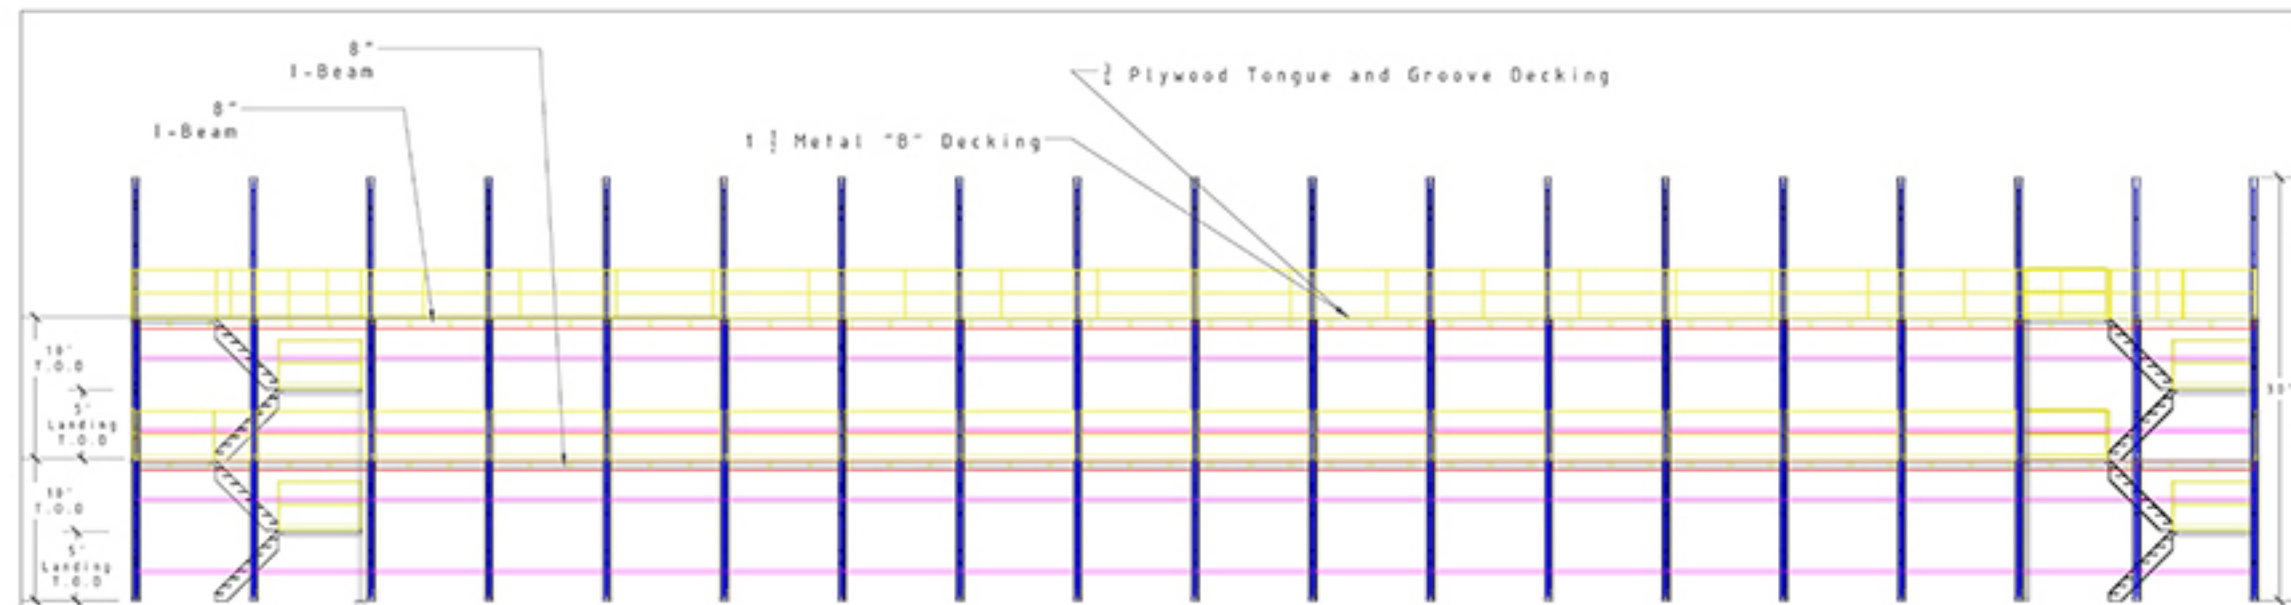

TOP DETAIL
SIDE A
NOT TO SCALE

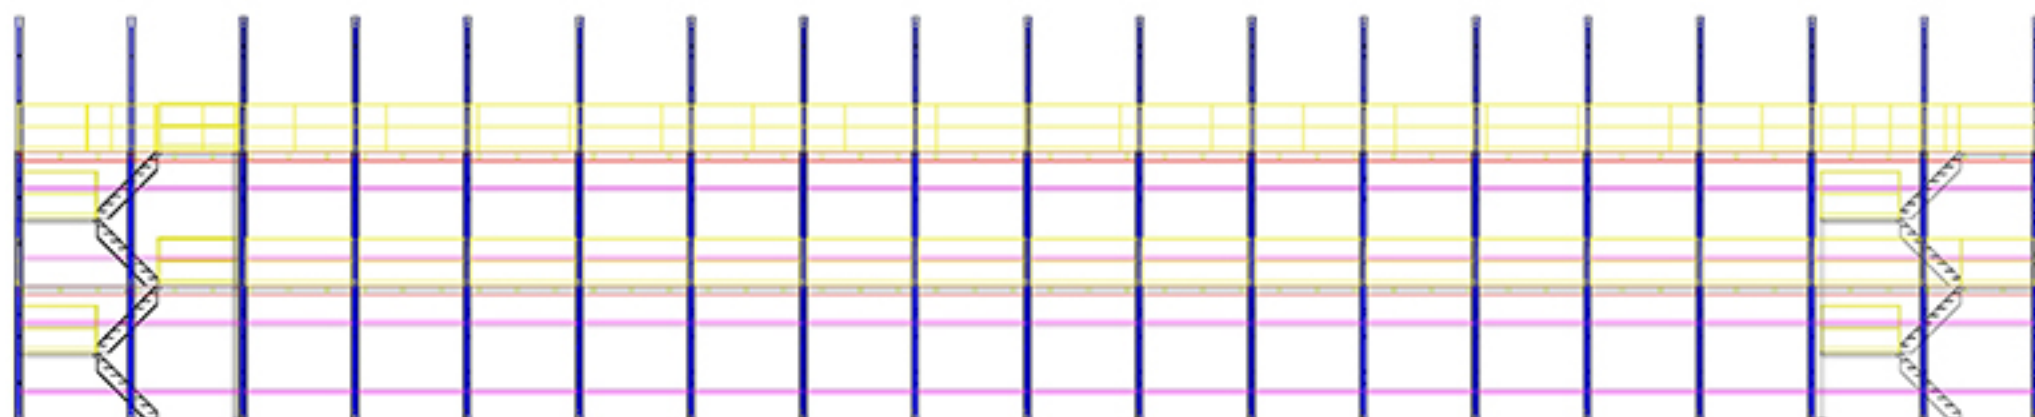

TOP DETAIL
SIDE B
NOT TO SCALE

ISOMETRIC ELEVATION
NOT TO SCALE

JOB # : - - - -	DATE : 9/13/2022	REVISION : 1	DRAWN BY : D.K.	REVISION :
Sheet Contents :	TOP DETAIL SIDE ELEVATION FRONT ELEVATION ISOMETRIC VIEW			
AMERICAN SURPLUS, INC. 10000 ARCADE EAST PROVIDENCE, RI 02914 PH: 401/451-7510 FAX: 401/451-7511 WWW.AMSURPLUS.COM				
AMERICAN SURPLUS, INC. THE BEST IN MATERIAL HANDLING AND STORAGE EQUIPMENT				
S4.01	Revision Notes :			
1				

