

Drawn By: F28

AMERICAN SURPLUS, INC.

11000S AVENUE

BLANT POND, OHIO 43004

PHONE 614-881-1111 EXT. ....

FAX 614-881-1111

SALLES 800-...

ADD: INVOICE

####

Client Invoice

####

Client Info:

Company Name:

....

Client Name:

....

Client Address:

....

Client Phone:

....

Client Email:

....

Job #:

....

Date: 11/4/2022

Revisions


| # | Date |
|---|------|
|   |      |
|   |      |
|   |      |
|   |      |

Sheet Contents:


TOP DETAIL  
SIDE ELEVATION  
FRONT ELEVATION  
ISOMETRIC VIEW

Revision #: 1


Sheet #: 1

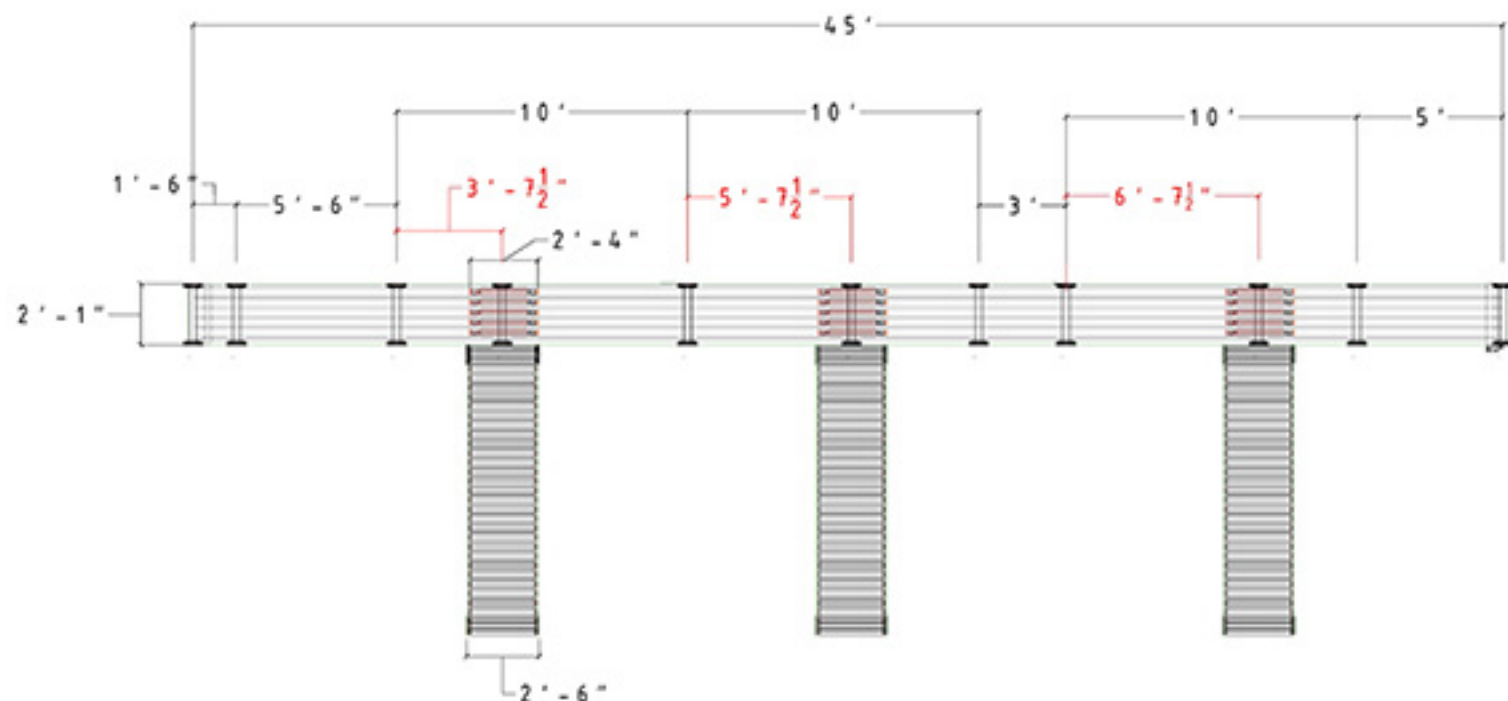

TOP DETAIL  
NOT TO SCALE

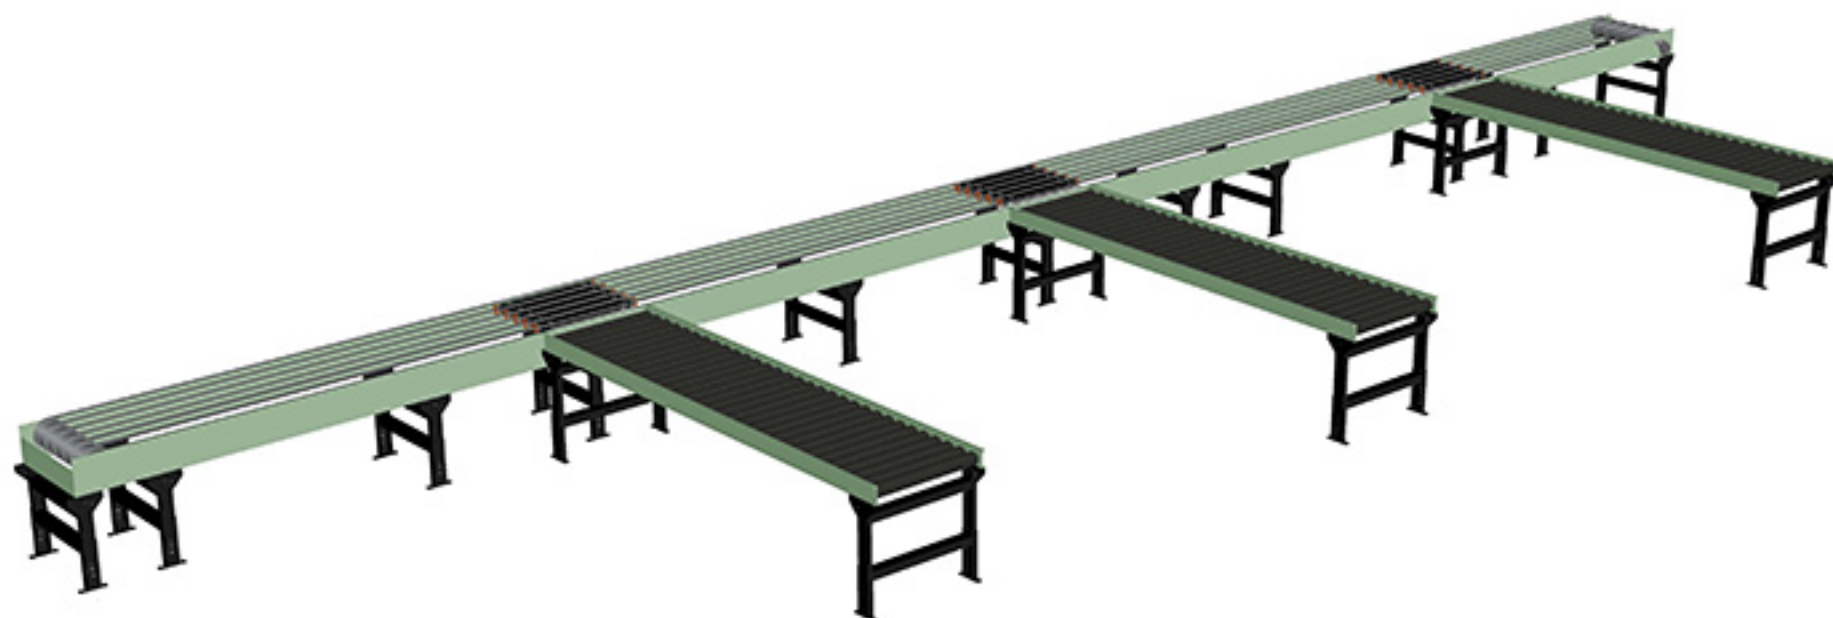

SIDE ELEVATION  
NOT TO SCALE

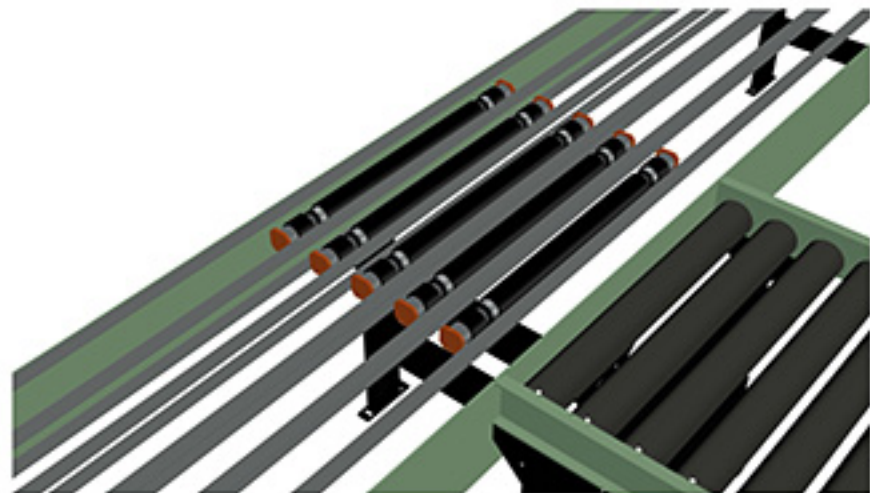

"Conceptual Drawings Only"

Drawn By: FJM

AMERICAN SURPLUS INC.  
1 MOORE AVENUE  
EAST PROVIDENCE, RI 02911  
PHONE 800-845-1718 EXT. 1000  
FAX 401-454-7414  
SALES REP.

ADD Initials:

ADD

Client Initials:

ADD

Client Info:

Company Name:

Client Name:

Client Address:

Client Phone:

Client Email:

Job #:

Date: 11/4/2022

Revisions

| # | Date |
|---|------|
|   |      |
|   |      |
|   |      |
|   |      |

Sheet Contents

Wood Decking Layout  
"R" Deck Layout

Revision #: 1

Sheet #: 1